

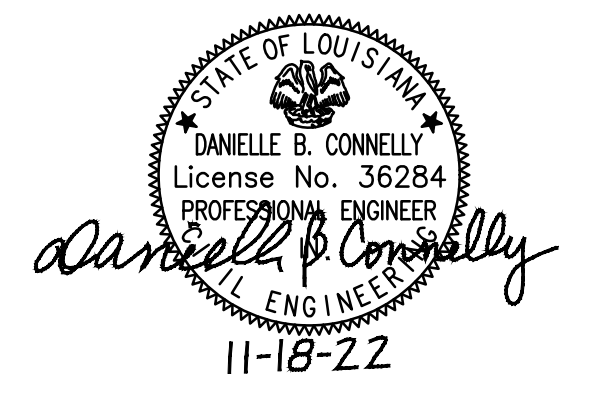


SCALE:
HORIZ. 1" = 20'
VERT. 1" = 2'

SHEET NUMBER	5
PROJECT	T.O. 2021-HEI-001
PARISH	ASCENSION
CONTROL SECTION	-----
DESIGNED	DBC
CHECKED	JBM
DATE	NOV. 2022
SERIES NO.	2 OF 4
REVISION OR CHANGE ORDER DESCRIPTION	BY
NO.	DATE
PLAN AND PROFILE SHEET COURTHOUSE LATERAL (1 OF 2)	
CHANNEL IMPROVEMENTS	

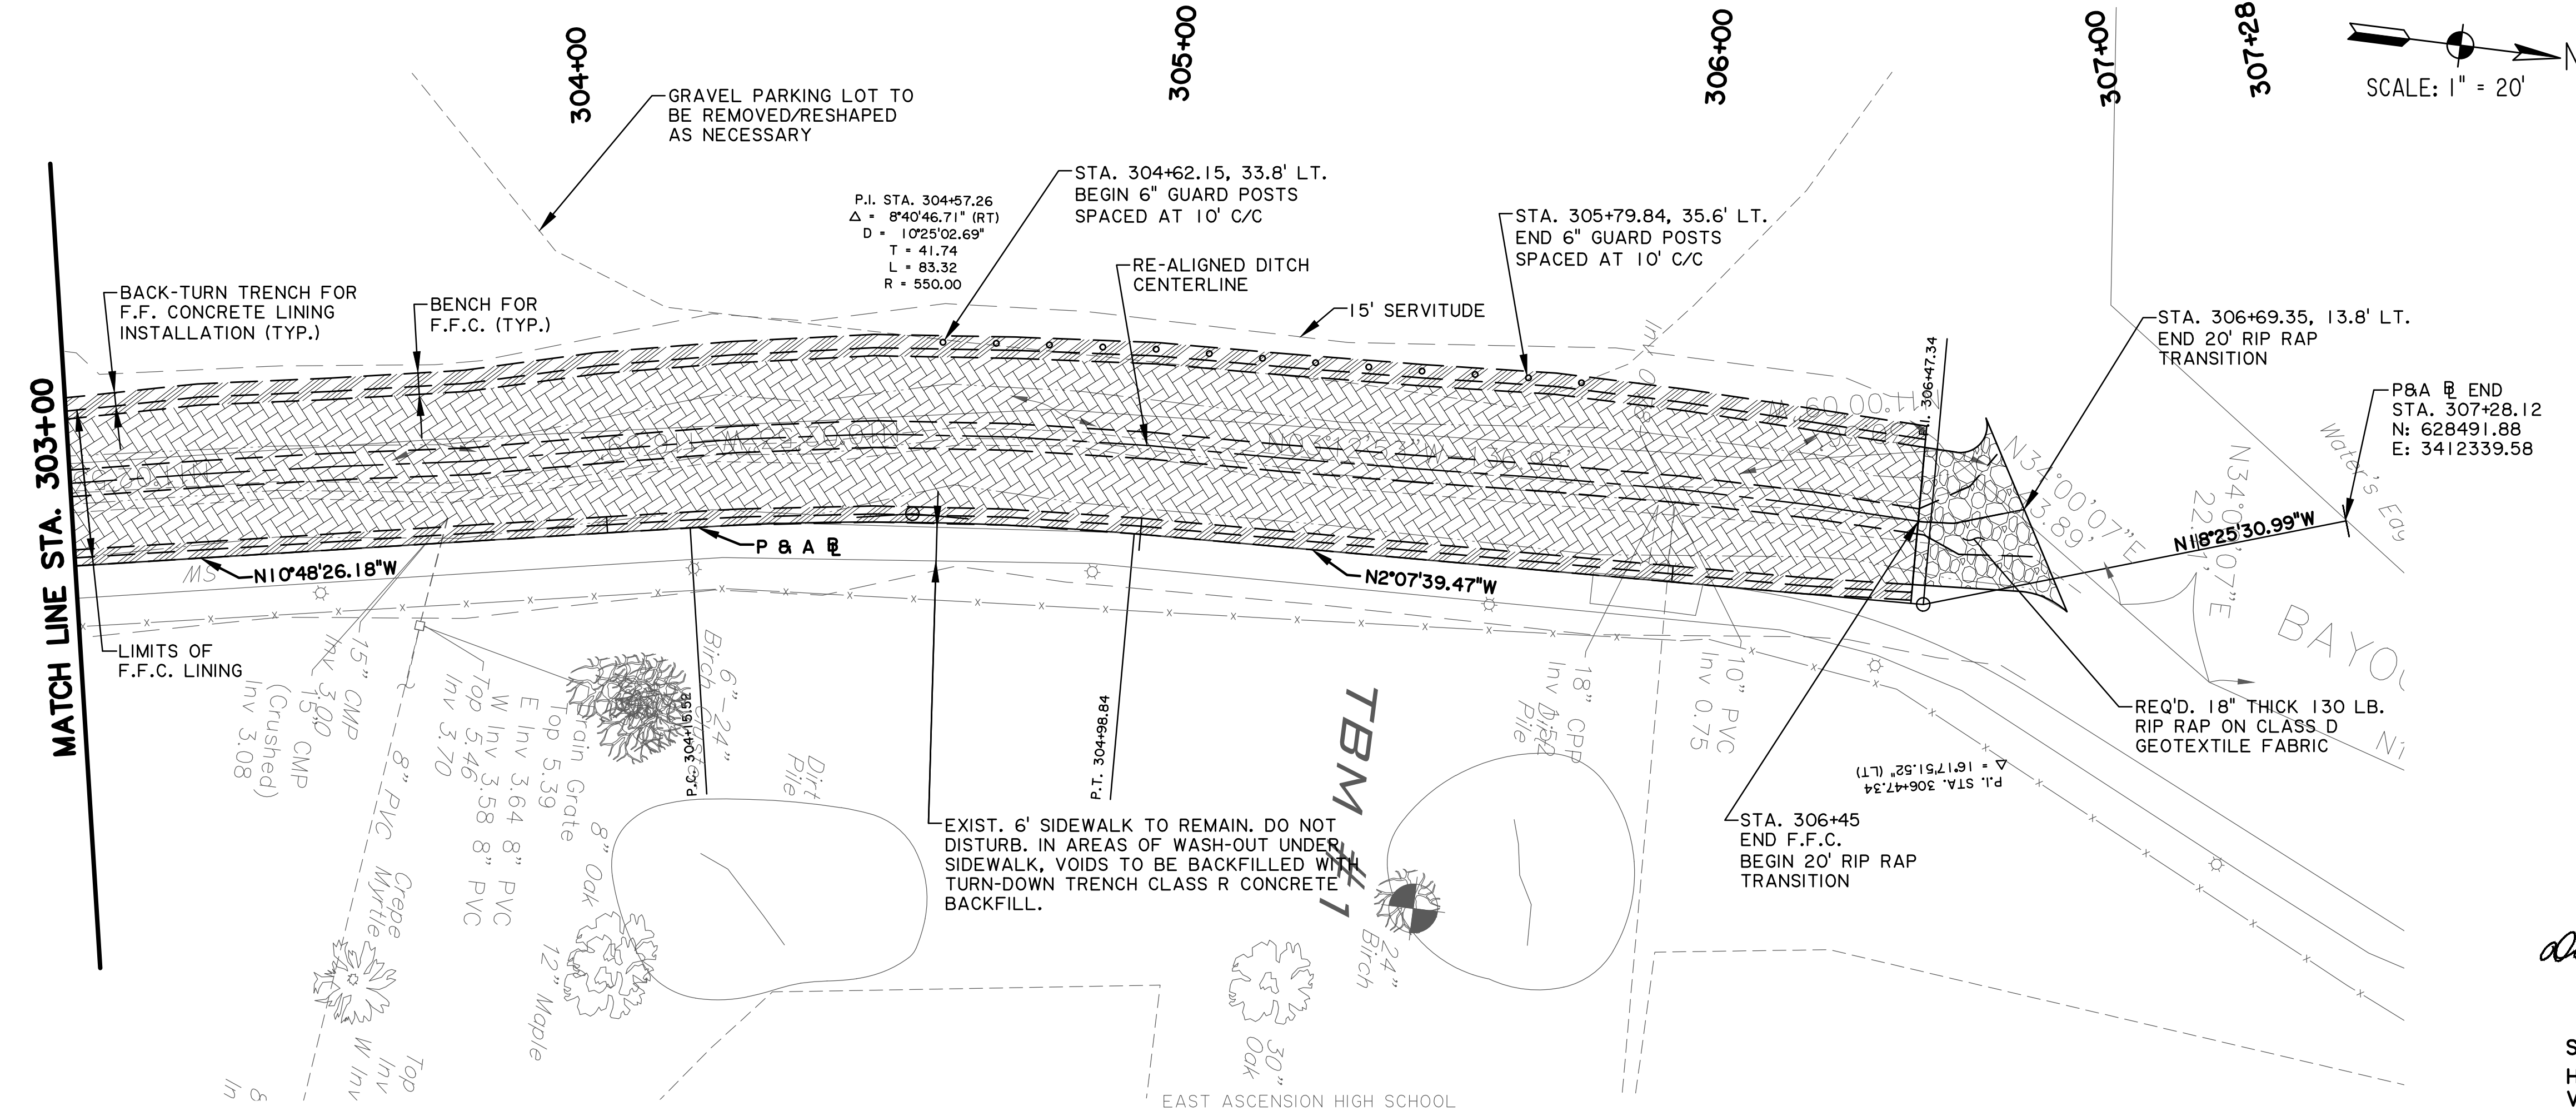

SCALE:
HORIZ. 1" = 20'
VERT. 1" = 2'



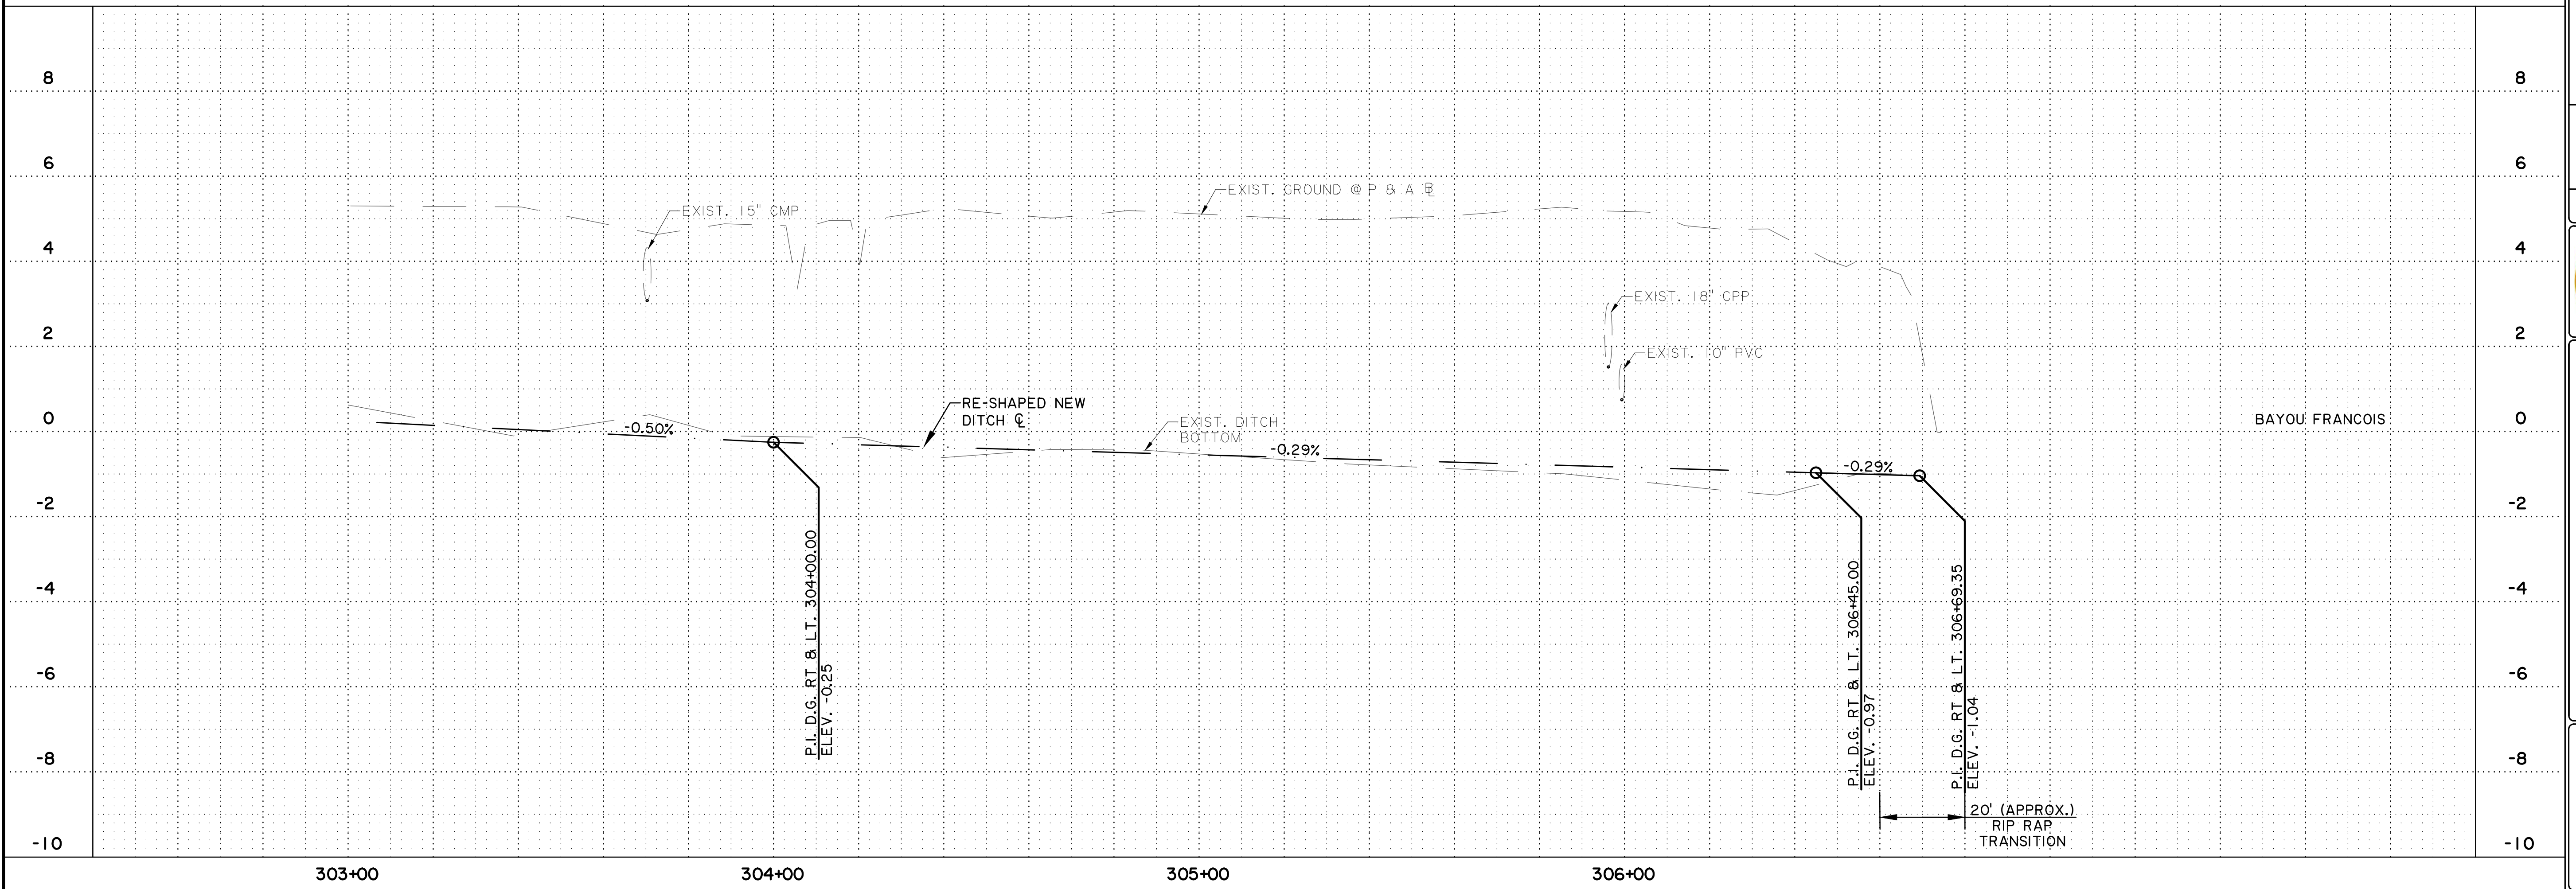


SHEET NUMBER	6
ASCENSION	-----
PARISH	-----
CONTROL SECTION	-----
PROJECT	T.O. 2021-HEI-001
DESIGNED	DBC
CHECKED	JBM
DATE	NOV. 2022
SERIES NO.	3 OF 4
BY	-----
REVISION OR CHANGE ORDER DESCRIPTION	-----
NO.	-----
DATE	-----
PLAN AND PROFILE SHEET COURTHOUSE LATERAL (2 OF 2) CHANNEL IMPROVEMENTS	

11/18/22 8:15 AM

FINAL

7 - PP-SHT B. F. DWG




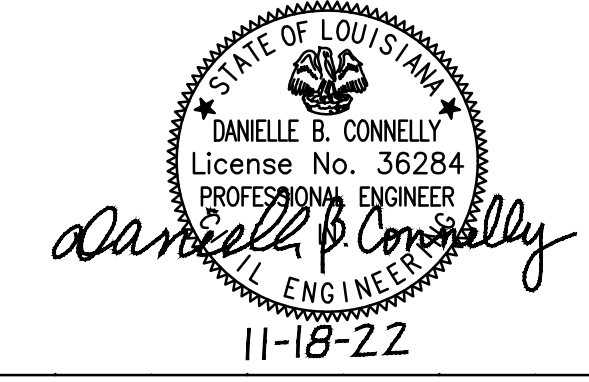
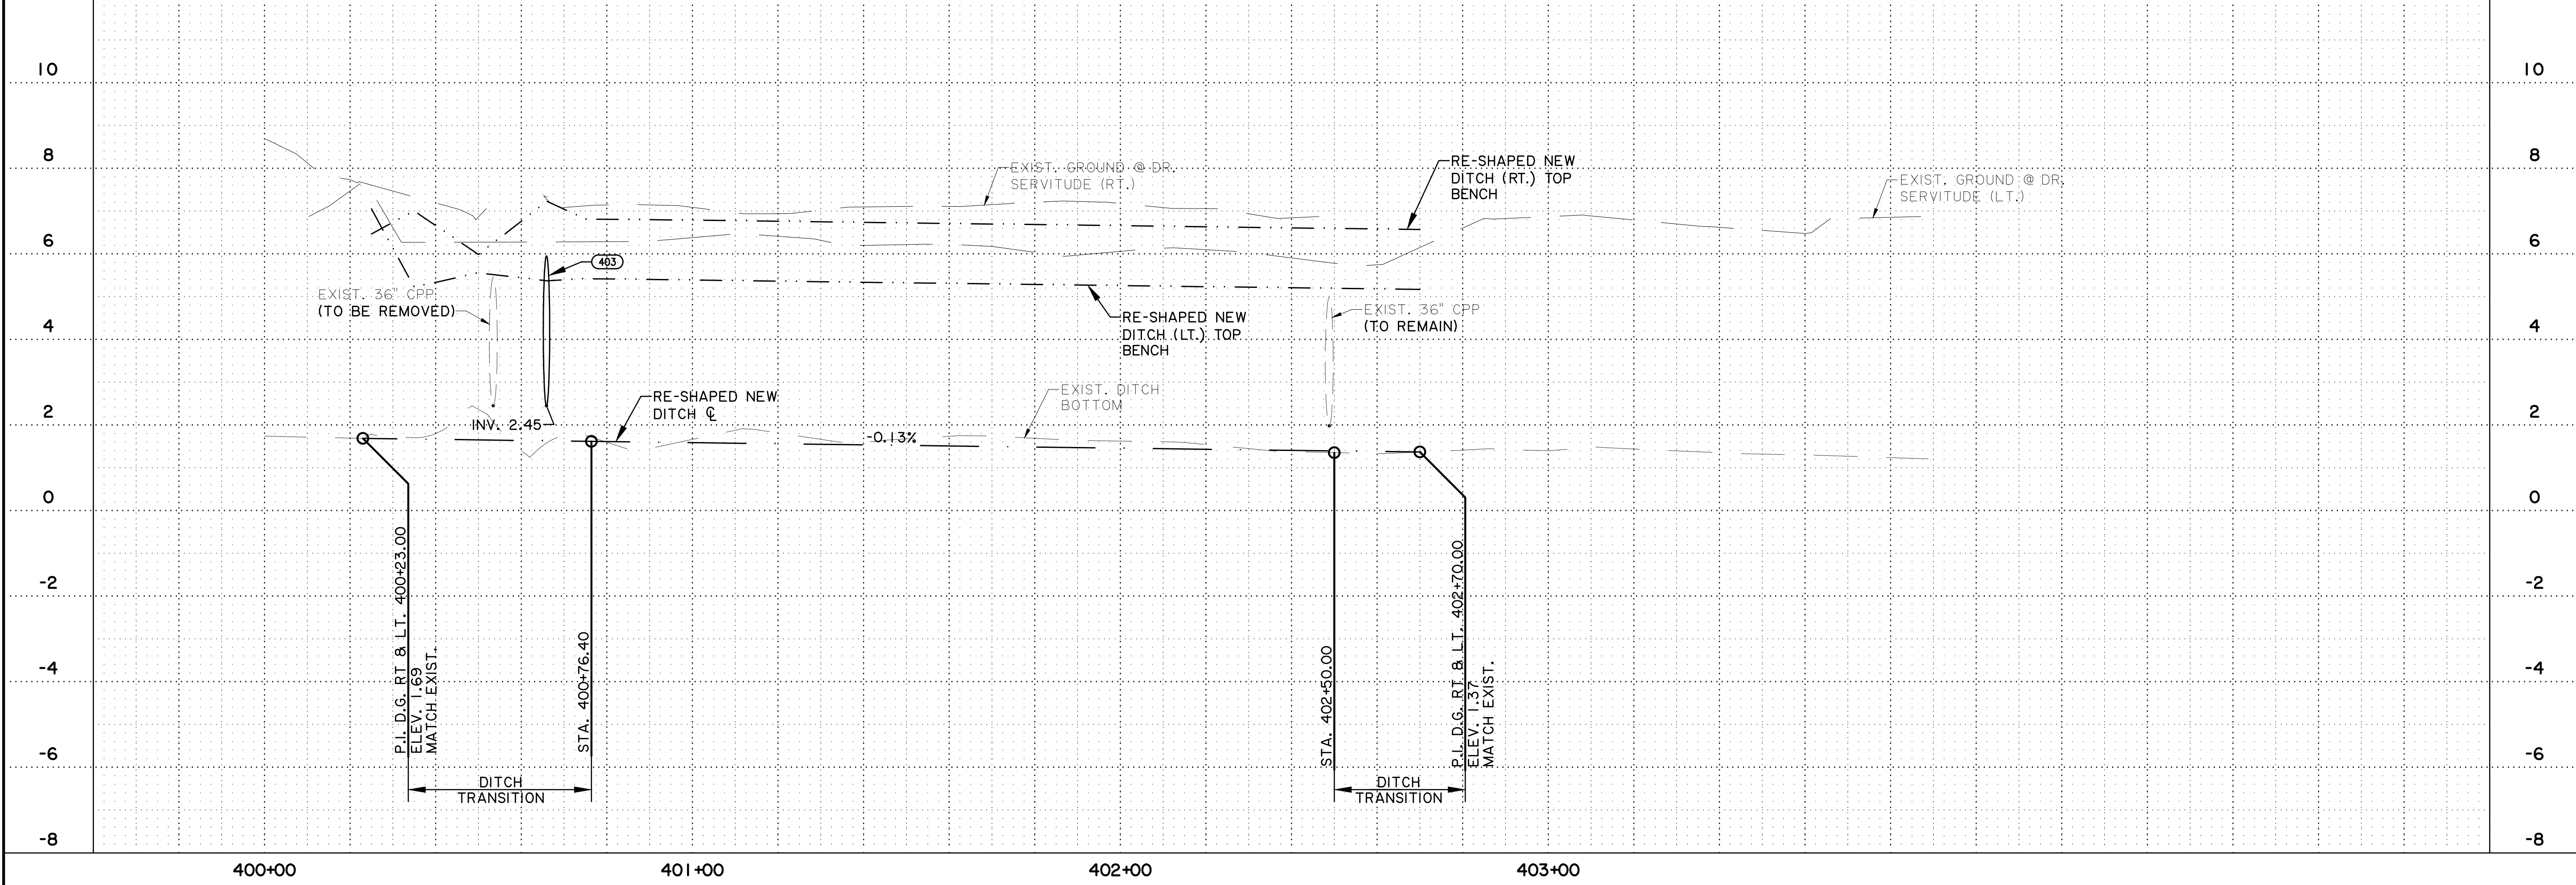
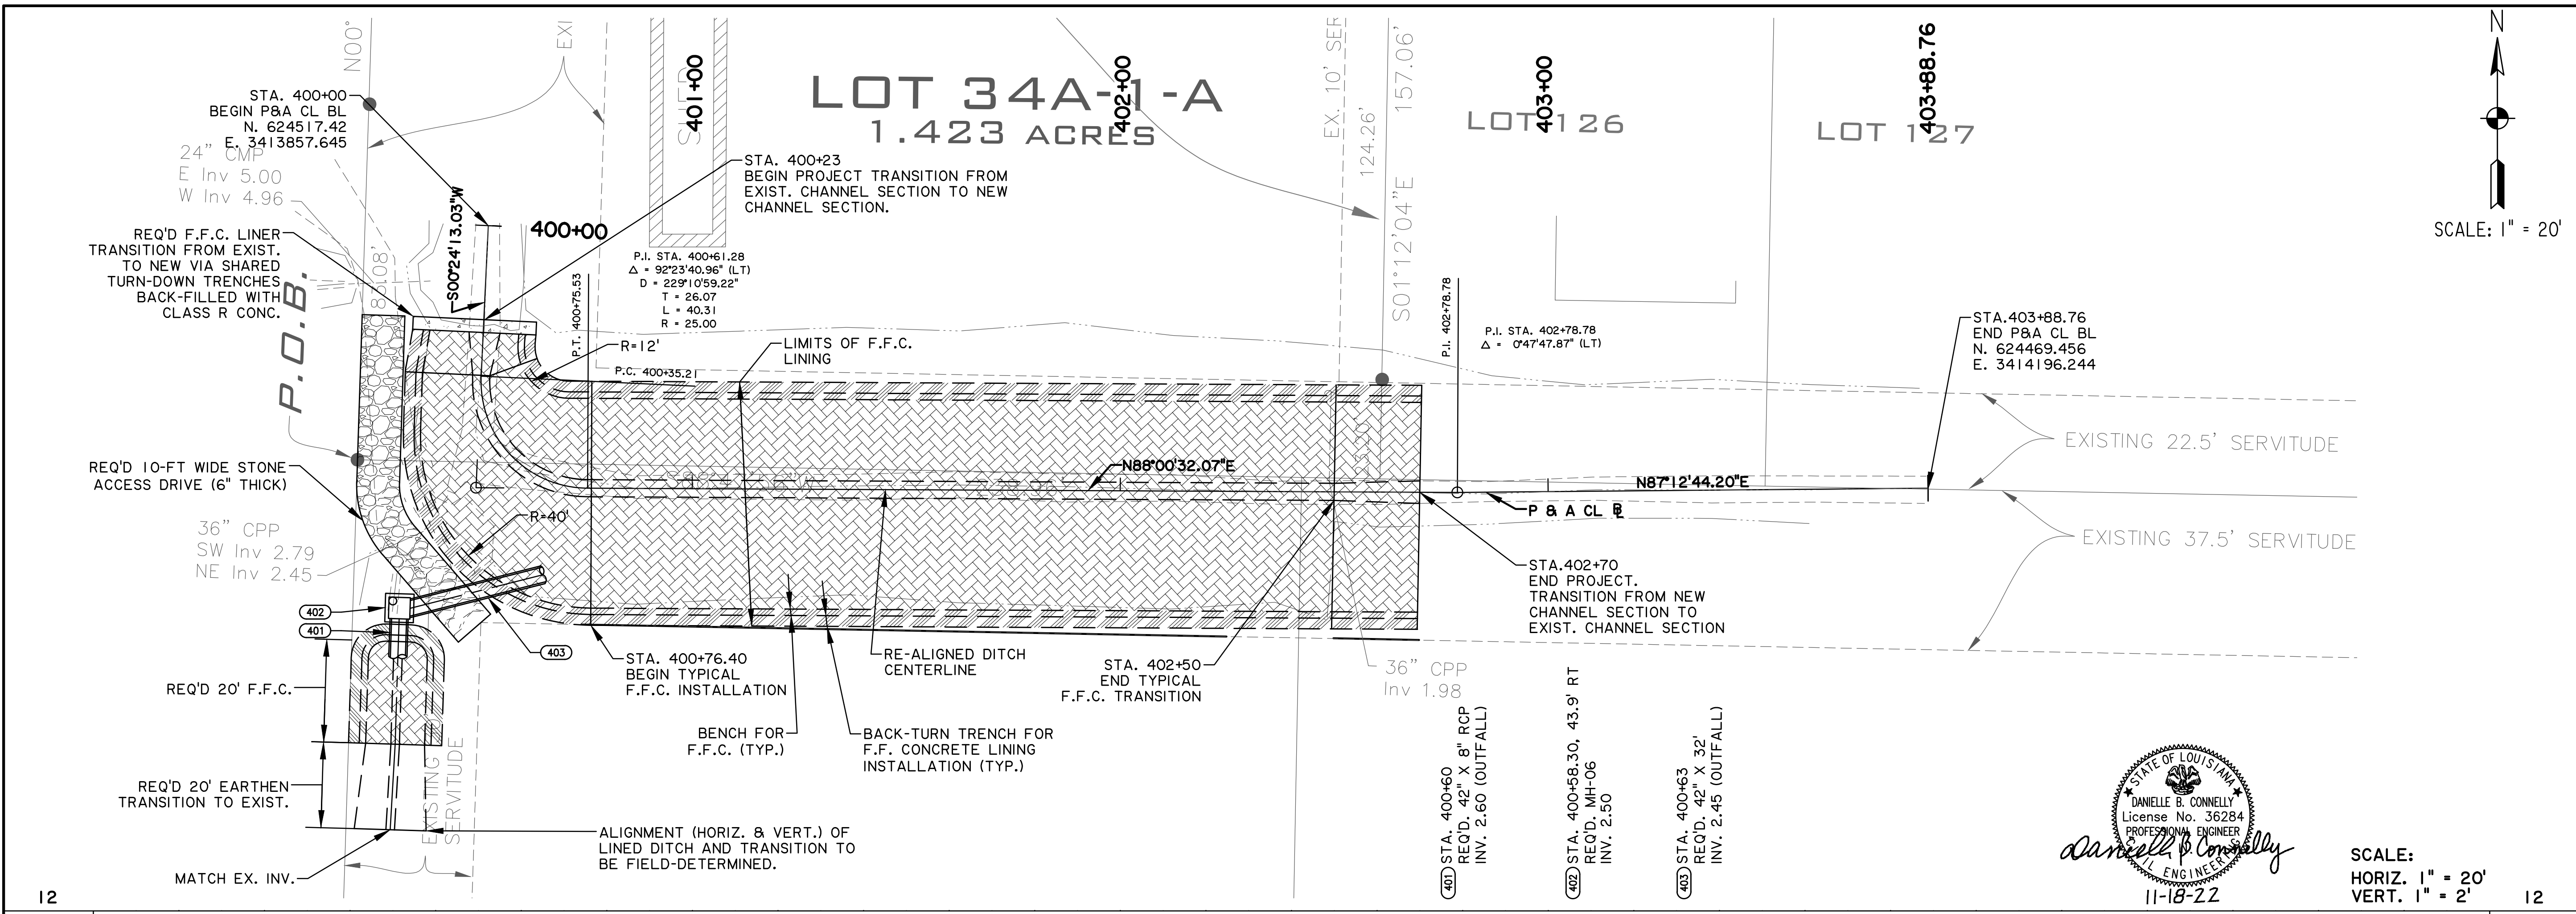


SHEET NUMBER	7
PARISH	ASCENSION
CONTROL SECTION	-----
PROJECT	T.O. 2021-HEI-001
DESIGNED	DBC
CHECKED	JBM
DATE	NOV. 2022
SERIES NO.	4 OF 4
BY	
REVISION OR CHANGE ORDER DESCRIPTION	
NO.	
DATE	
PLAN AND PROFILE SHEET BAYOU FRANCOIS LATERAL CHANNEL IMPROVEMENTS	

11/18/22 8:16 AM

FINAL

8 - CROSS SECTION.DWG

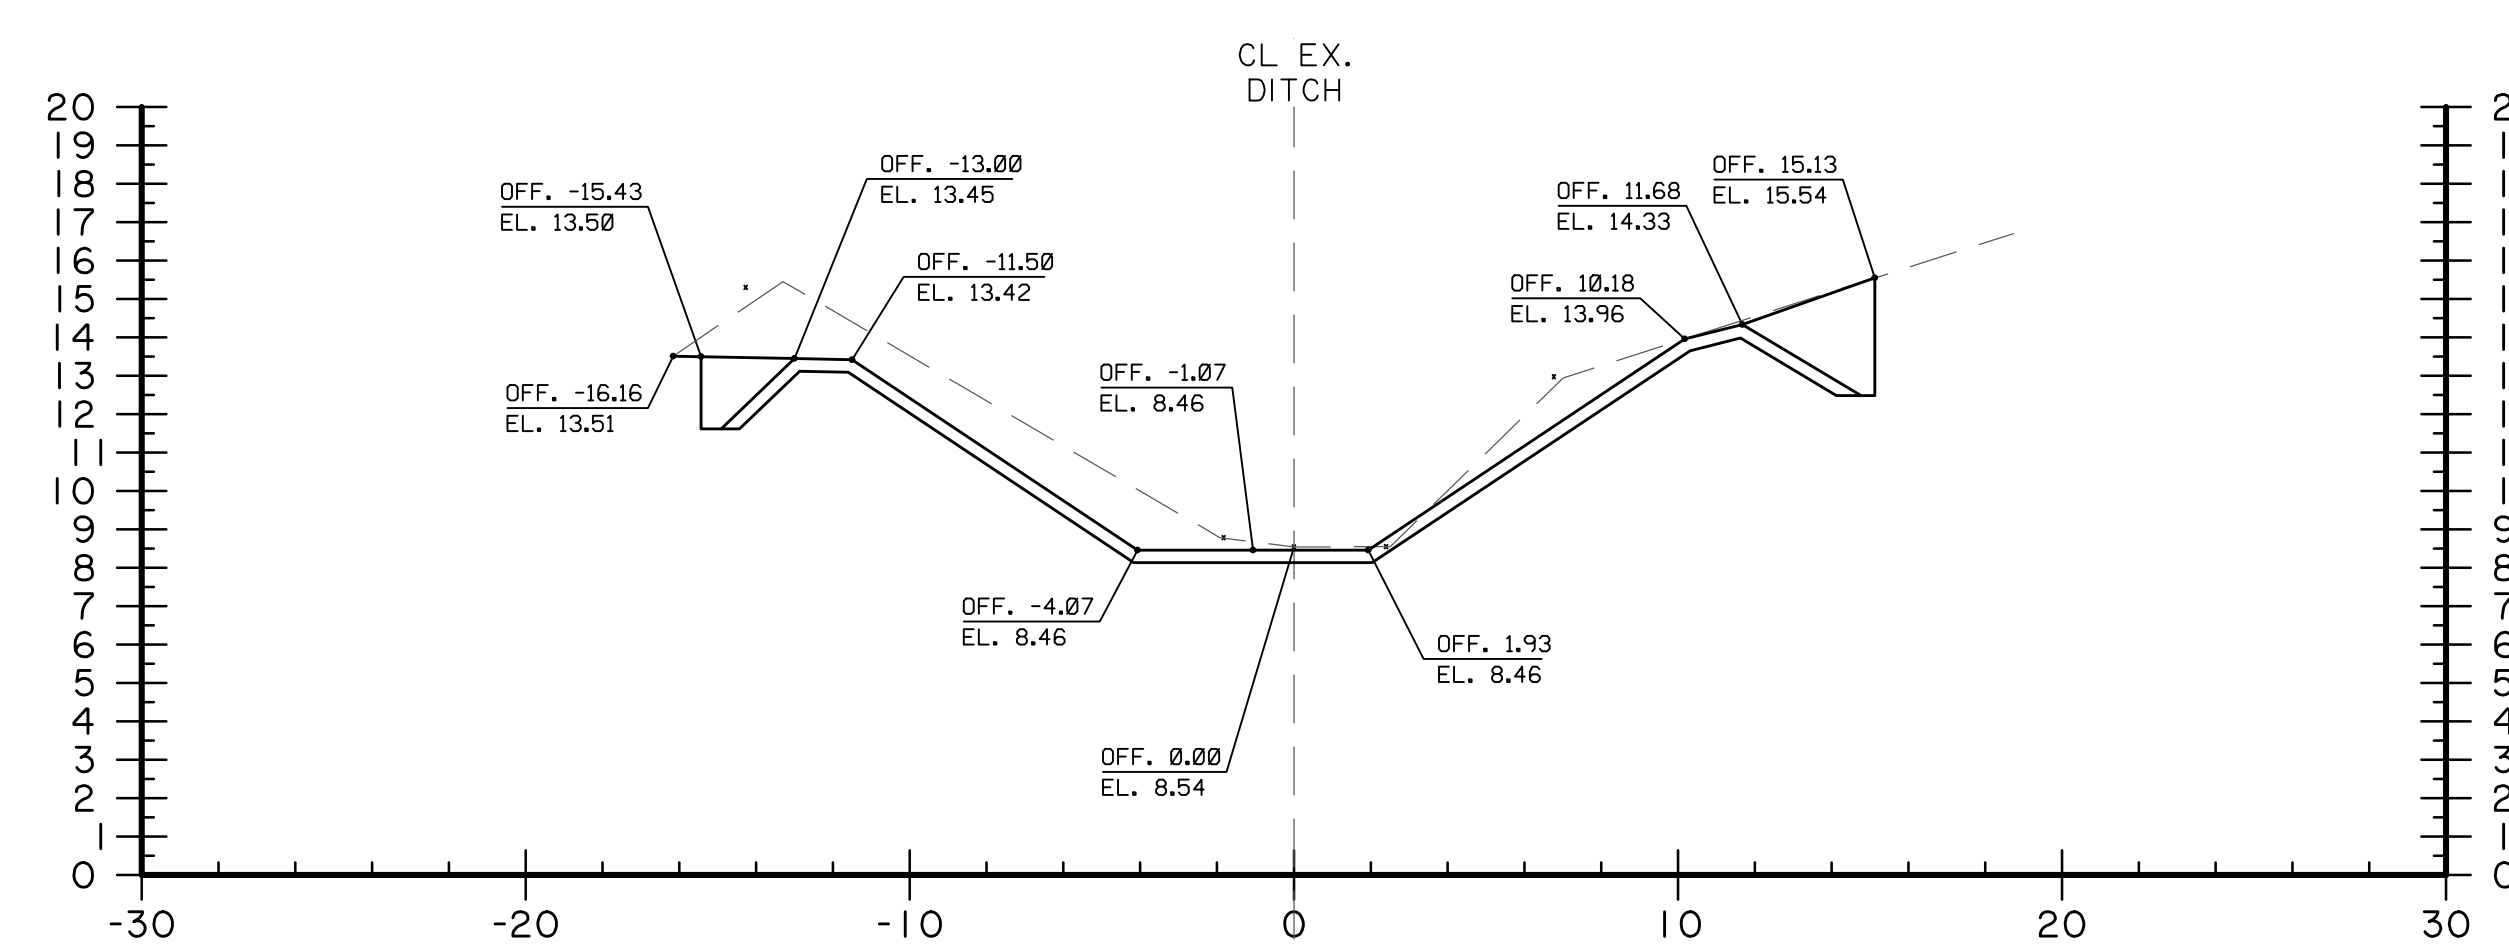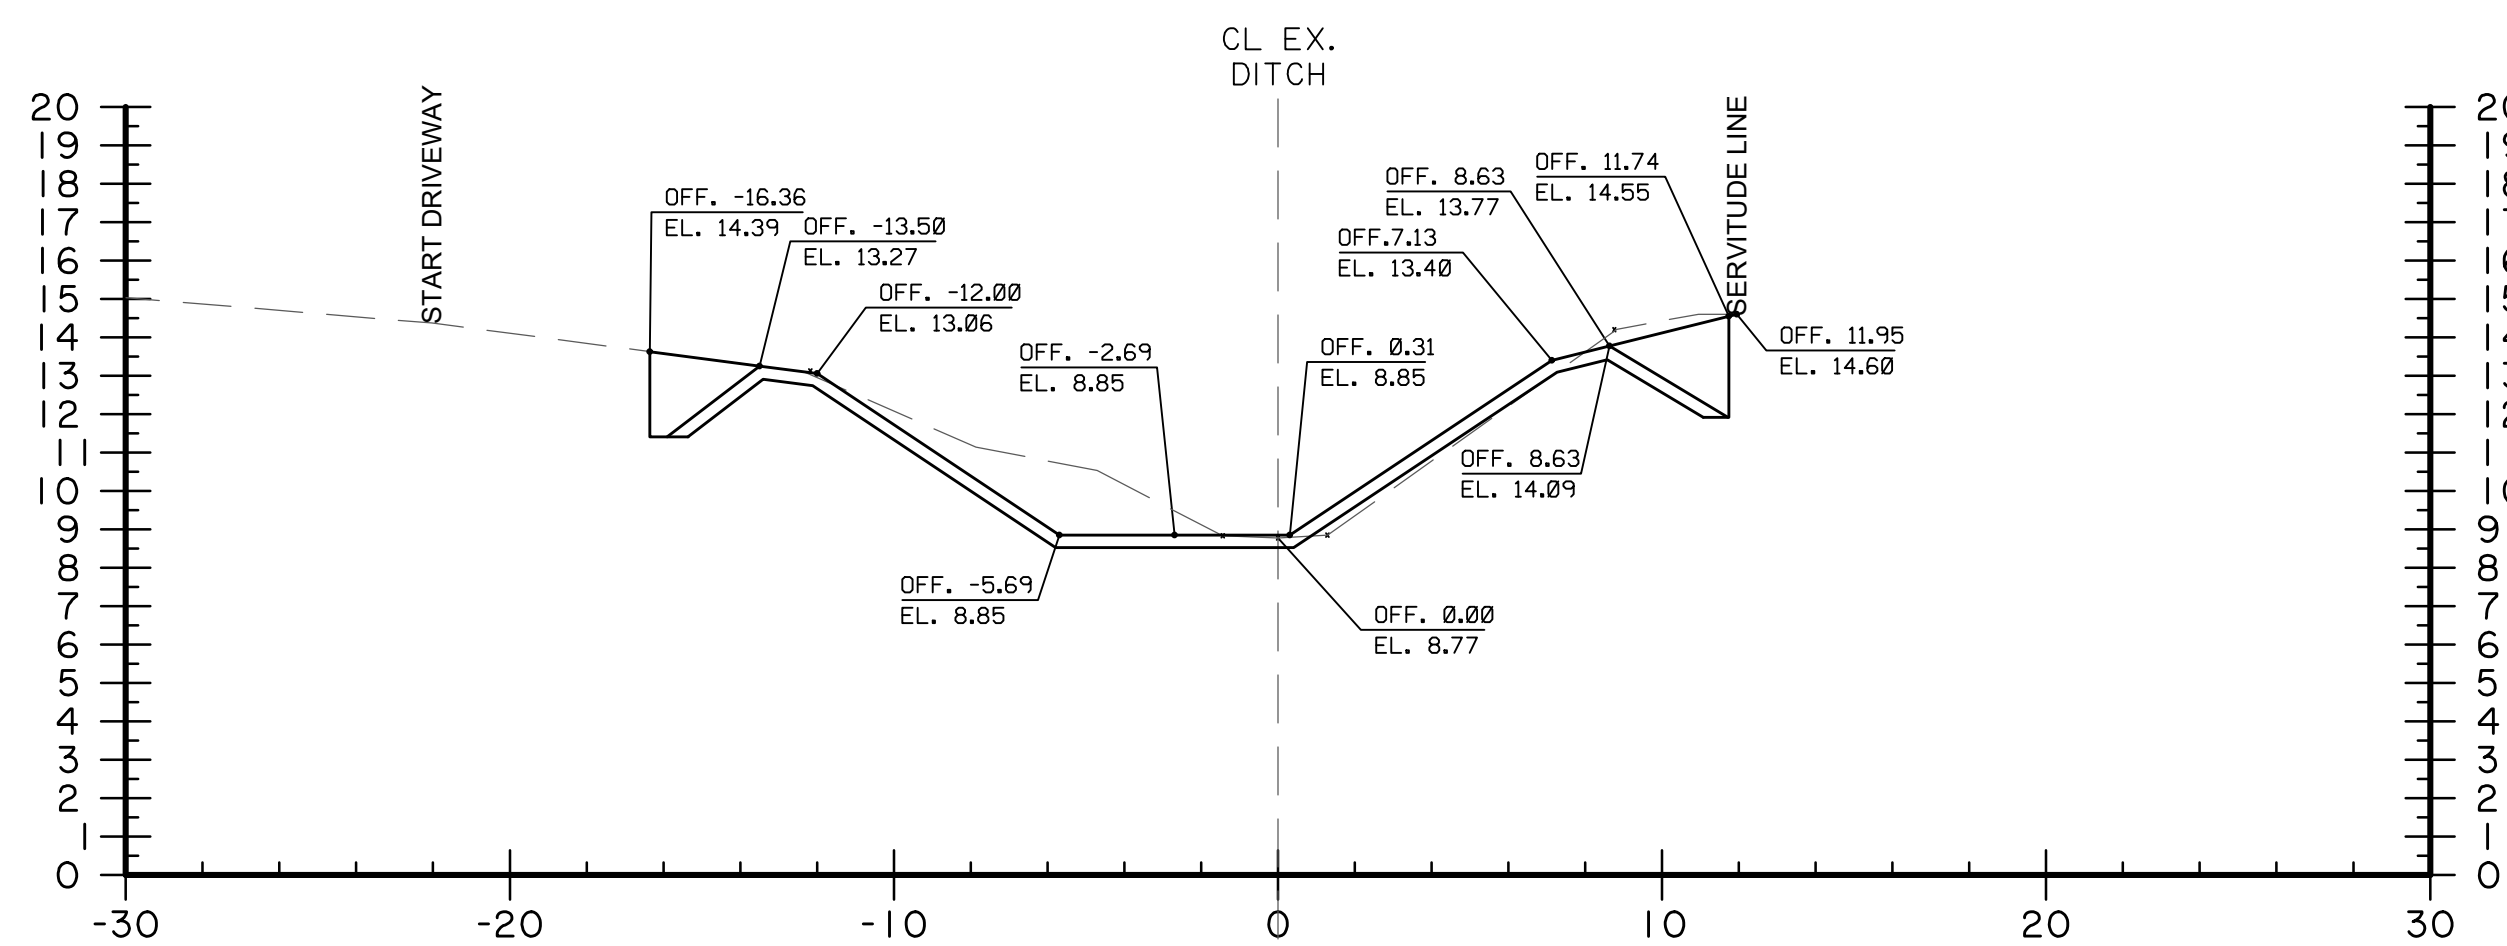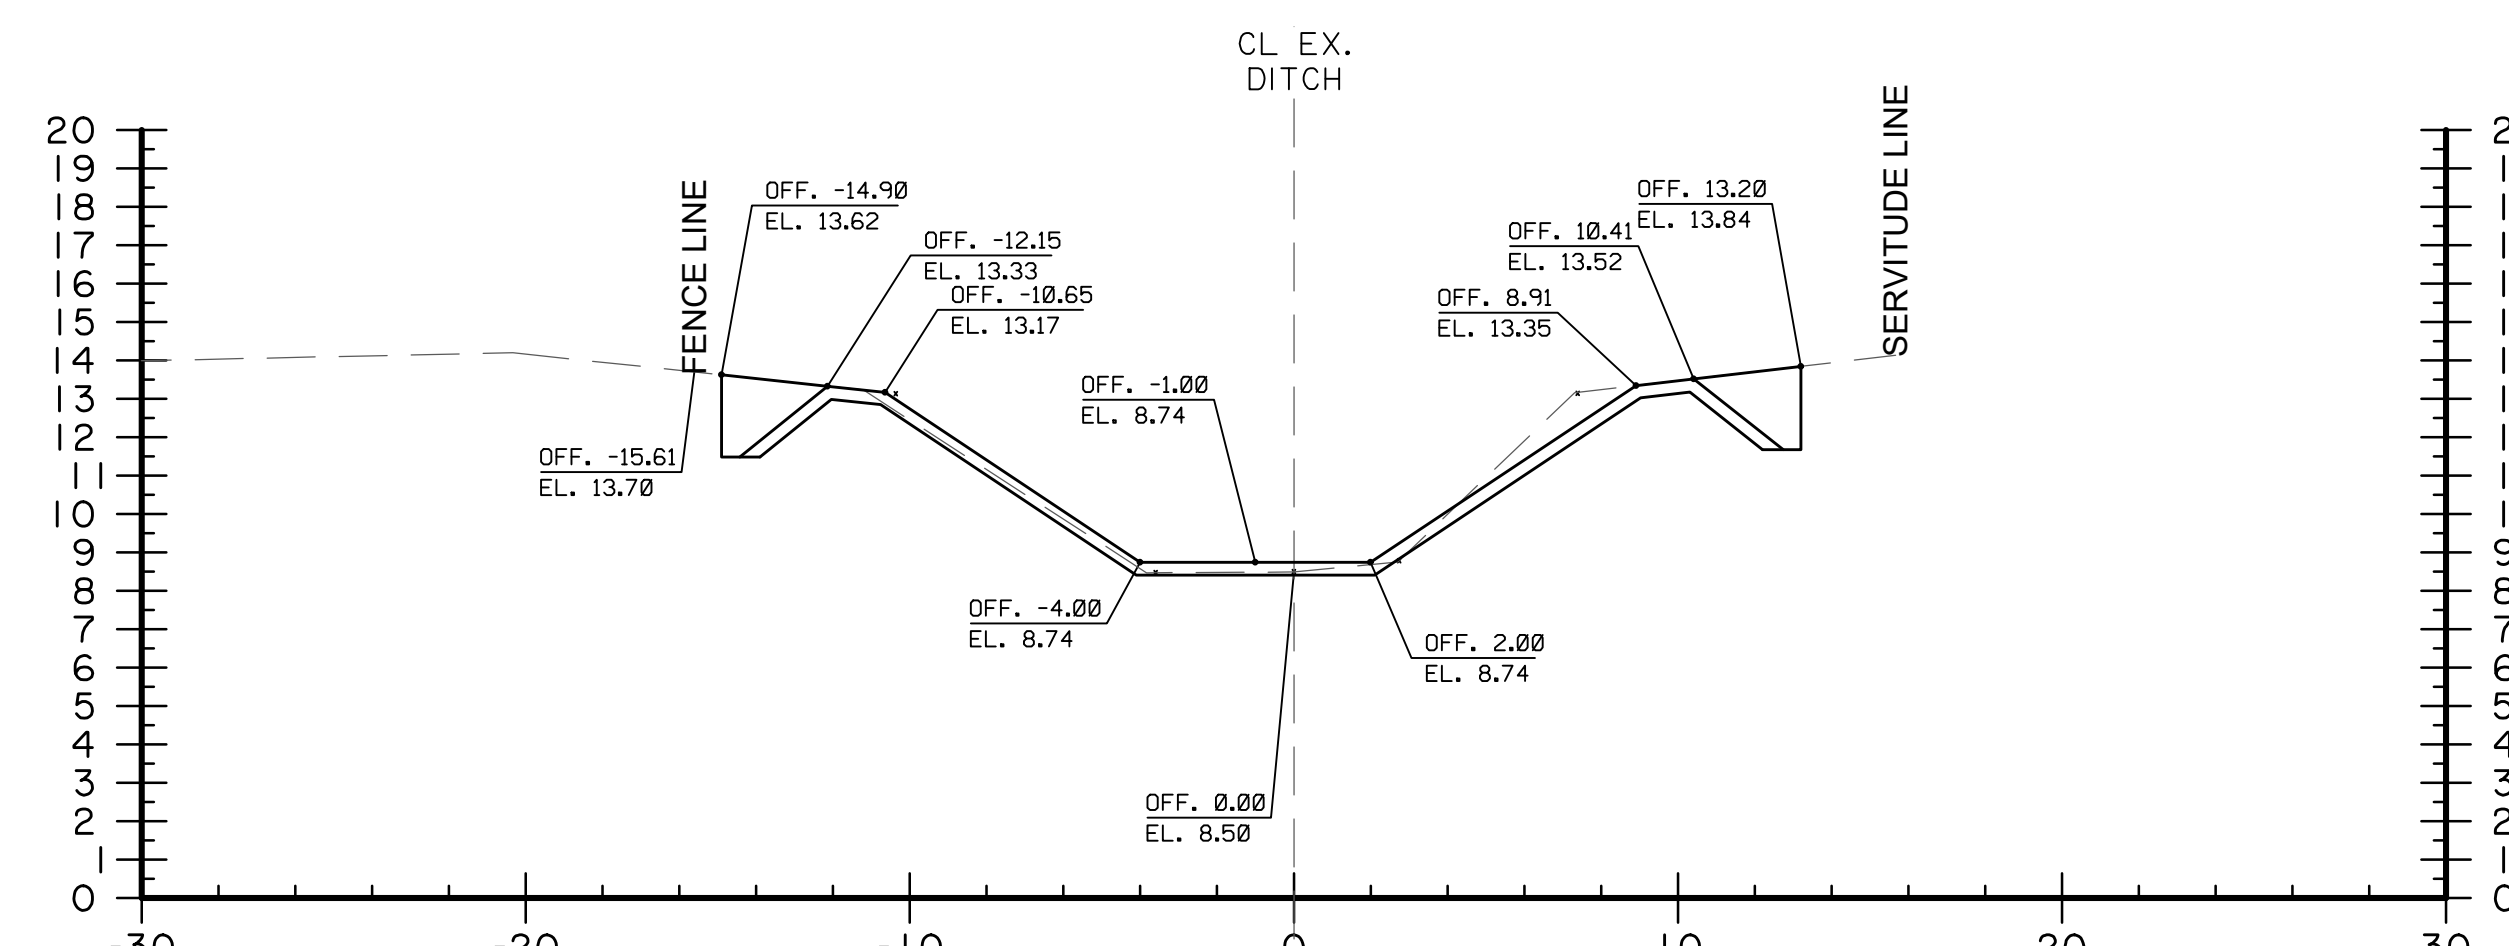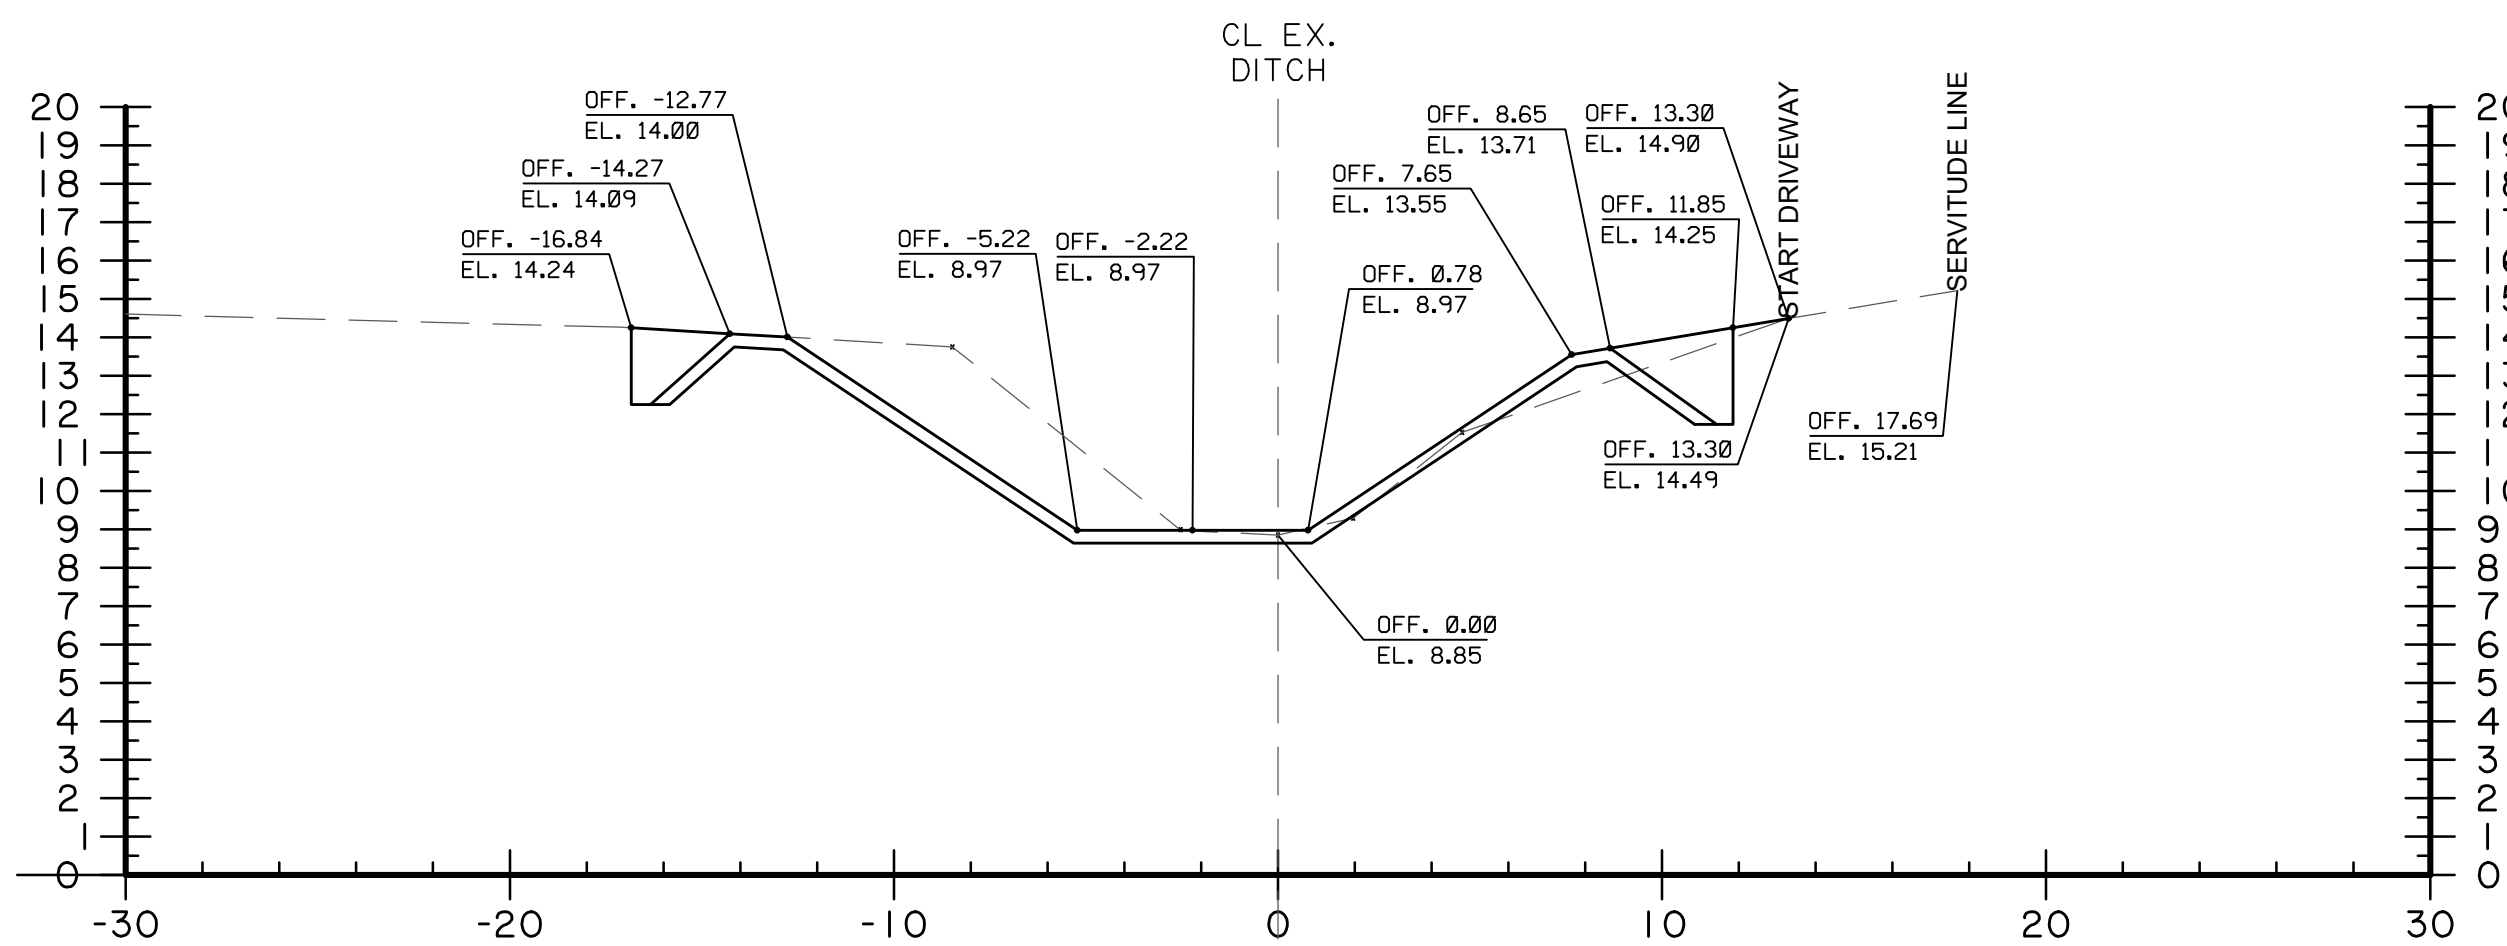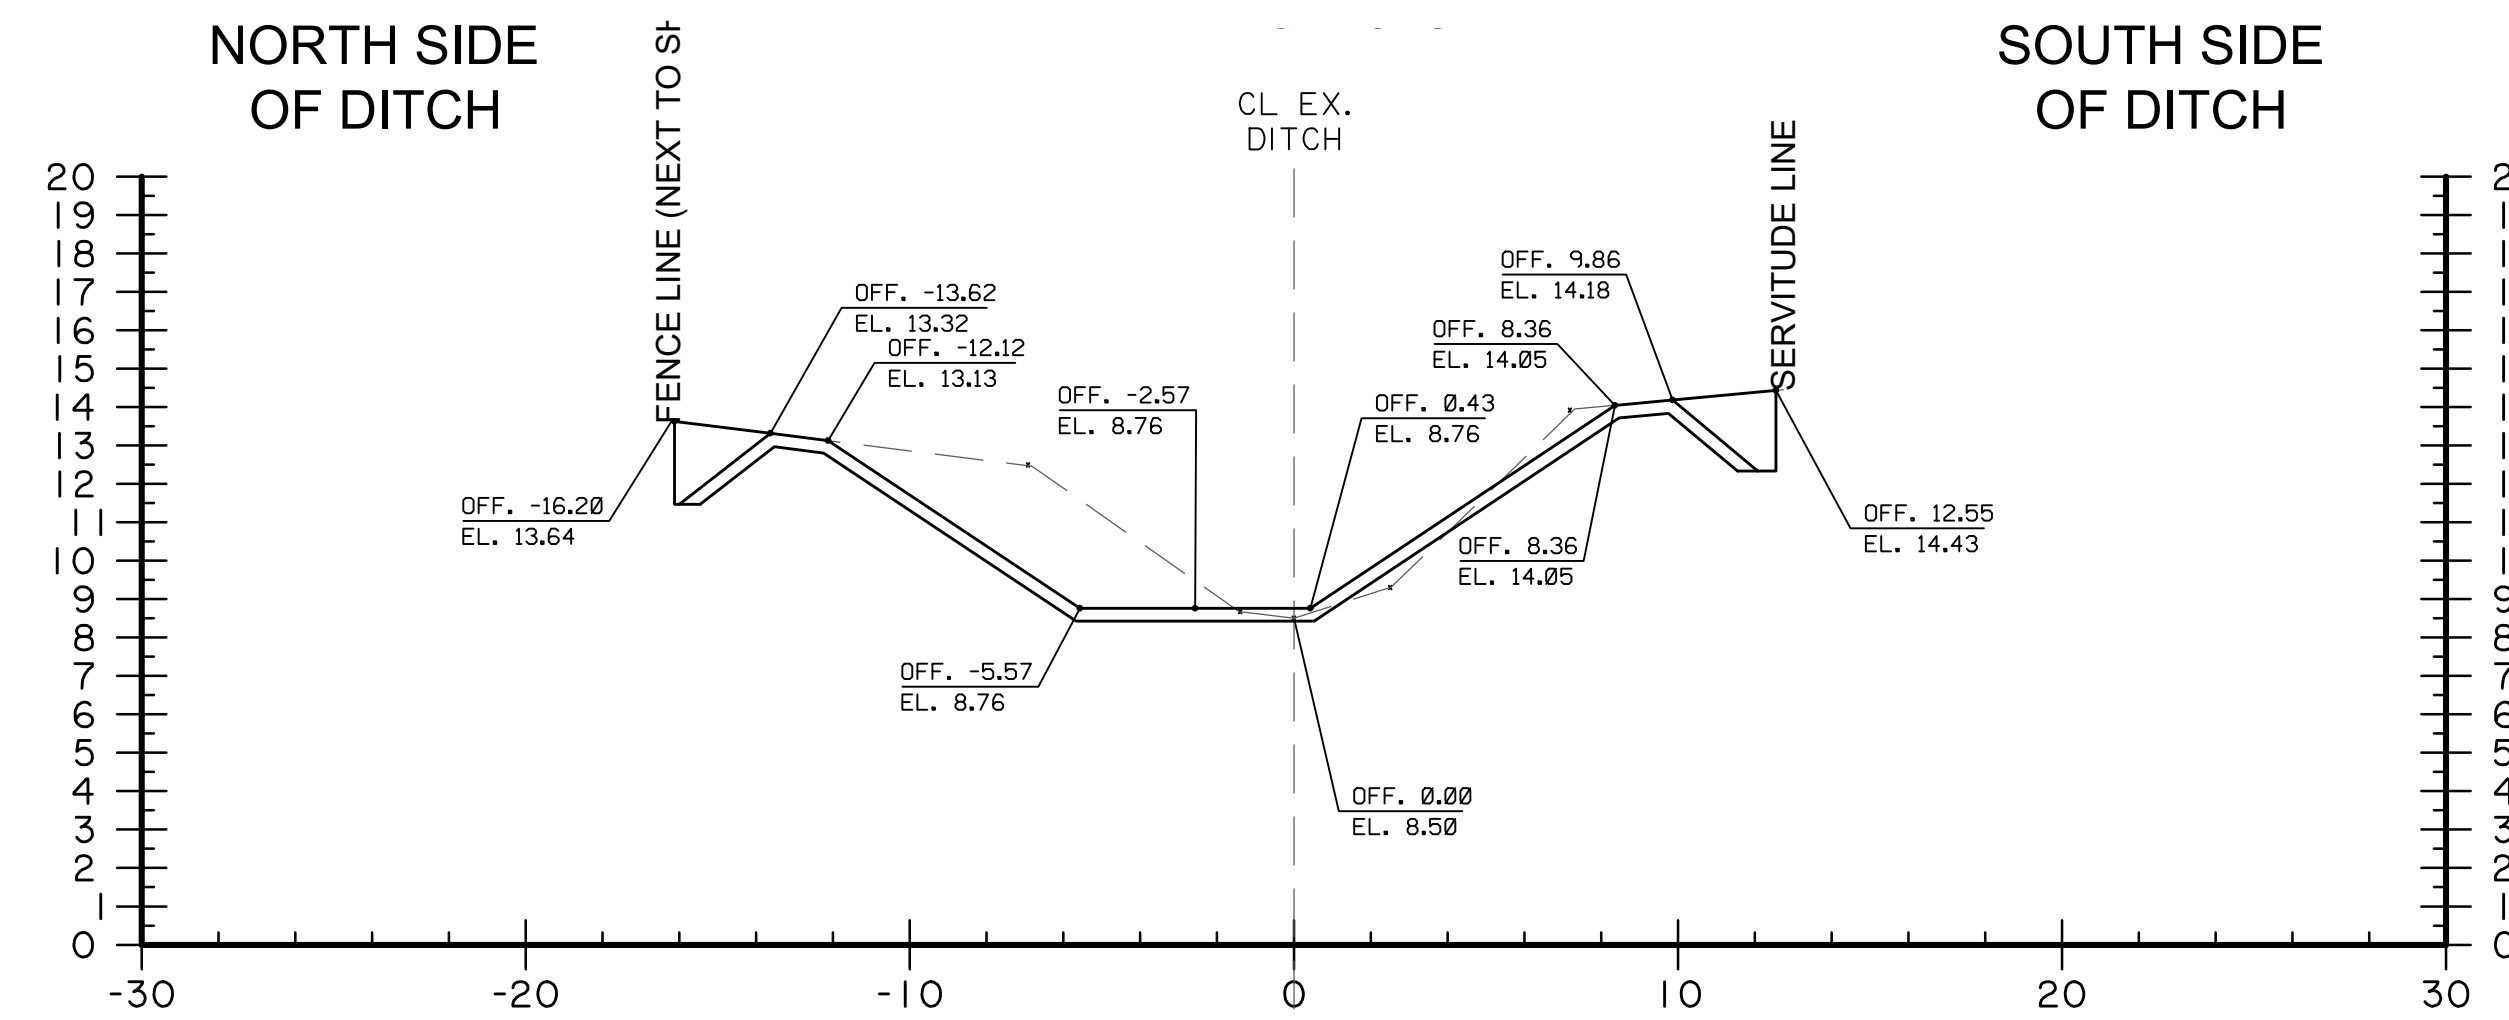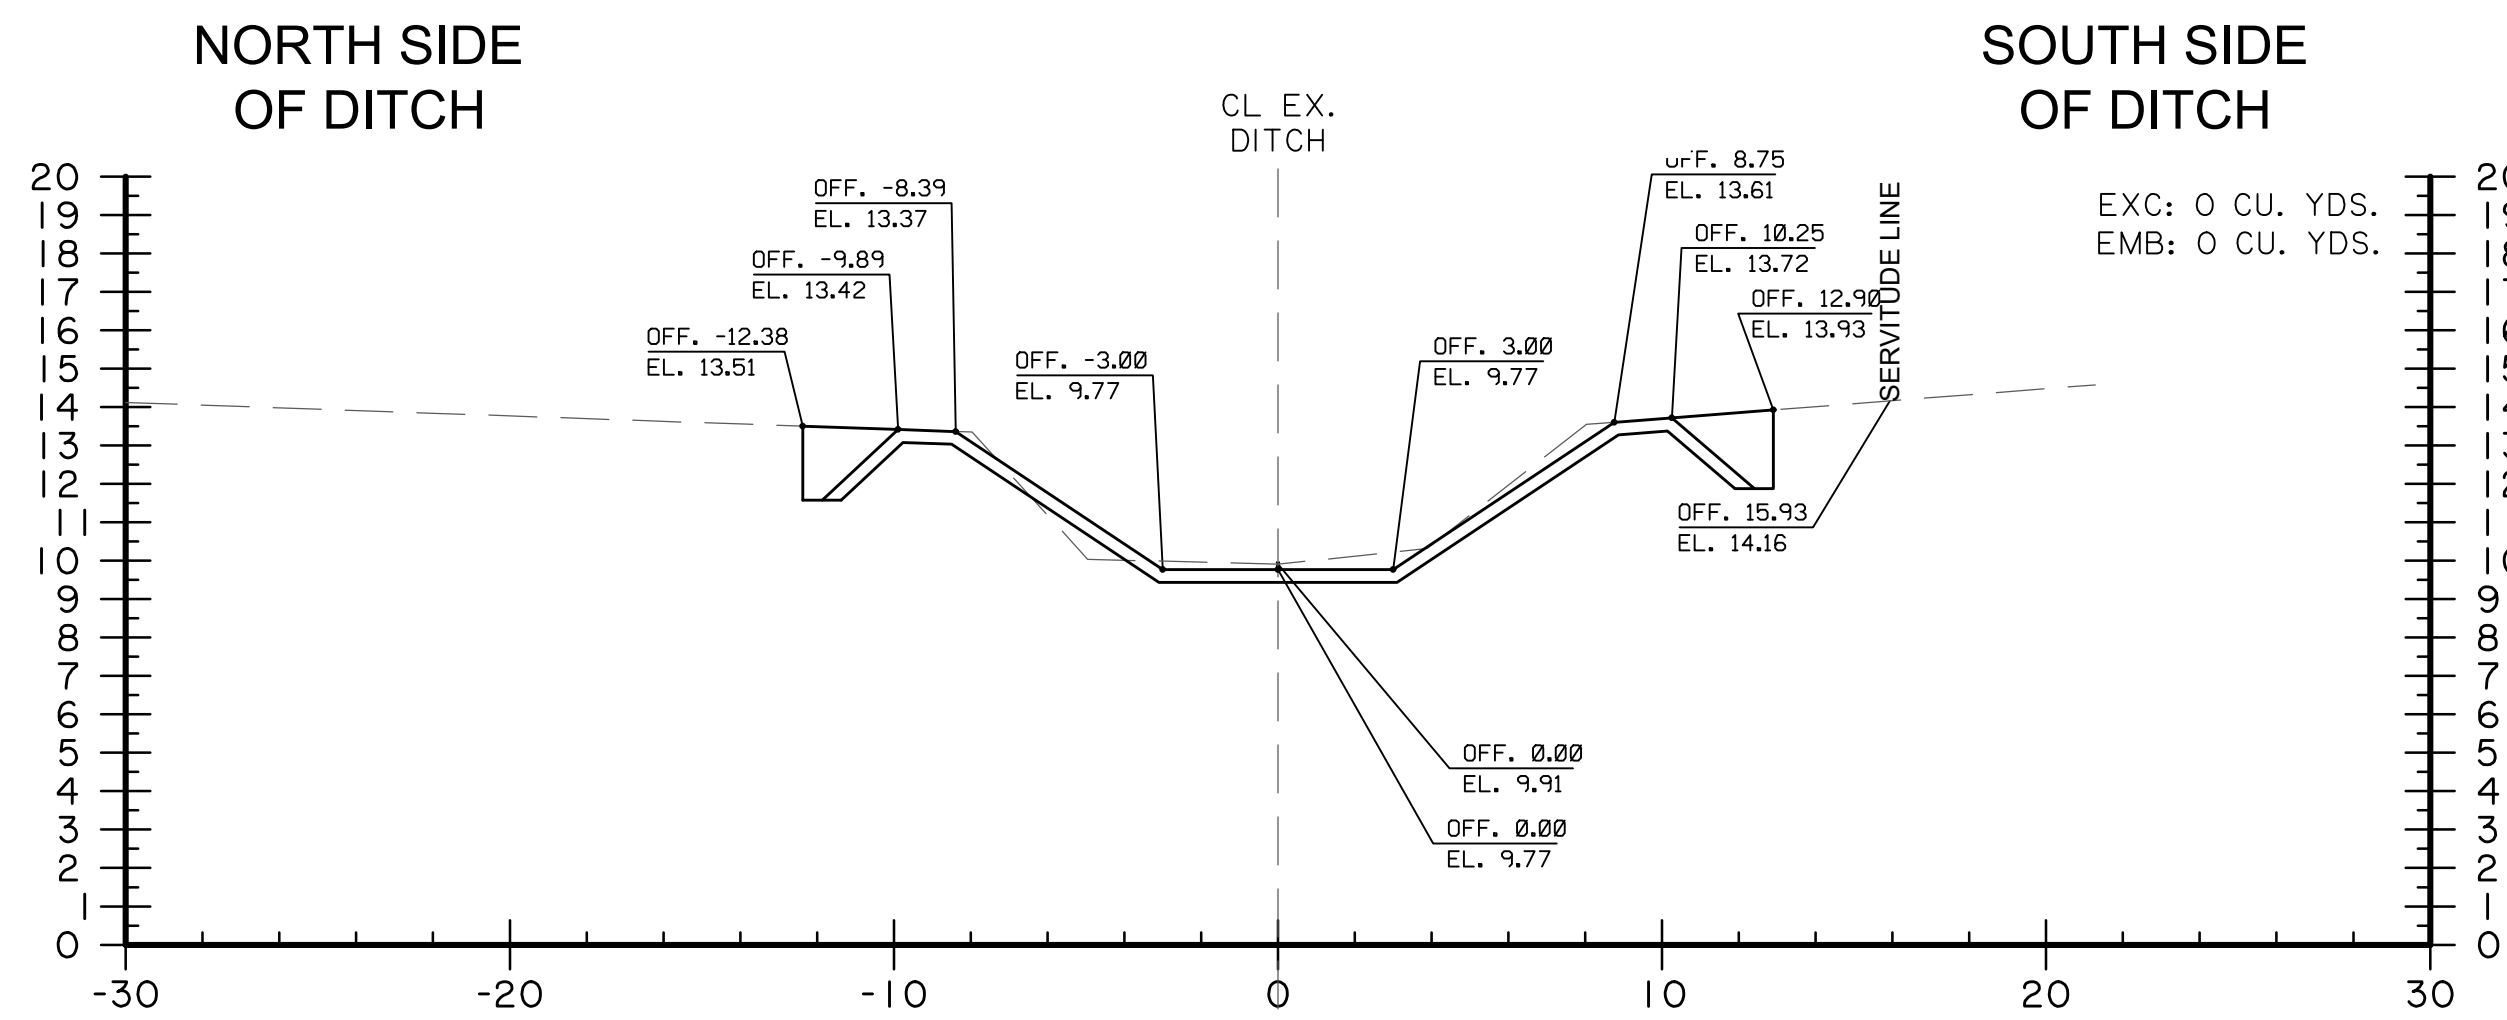


SCALE:
HORIZ. 1" = 5'
VERT. 1" = 5'

STATE OF LOUISIANA
DANIELLE B. CONNELLY
License No. 36284
PROFESSIONAL ENGINEER
HEI ENGINEERS










Danielle B. Connelly

11-18-22

SHEET NUMBER	8
PROJECT	ASCENSION
SECTION	-----
DATE	NOV. 2022
SERIES NO.	1 OF 4
DESIGNED	DBC
CHECKED	JBM
REVIEWED	SFU
DATE	NOV. 2022
SERIES NO.	1 OF 4
BY	
NO.	
DATE	
REVISION OR CHANGE ORDER DESCRIPTION	
CROSS SECTION SHEET SIDES BAYOU CHANNEL IMPROVEMENTS	
 Hartman Engineering, Inc. Consulting Engineers	
 ASCENSION PARISH, LOUISIANA	
T.O. 2021-HEI-001	

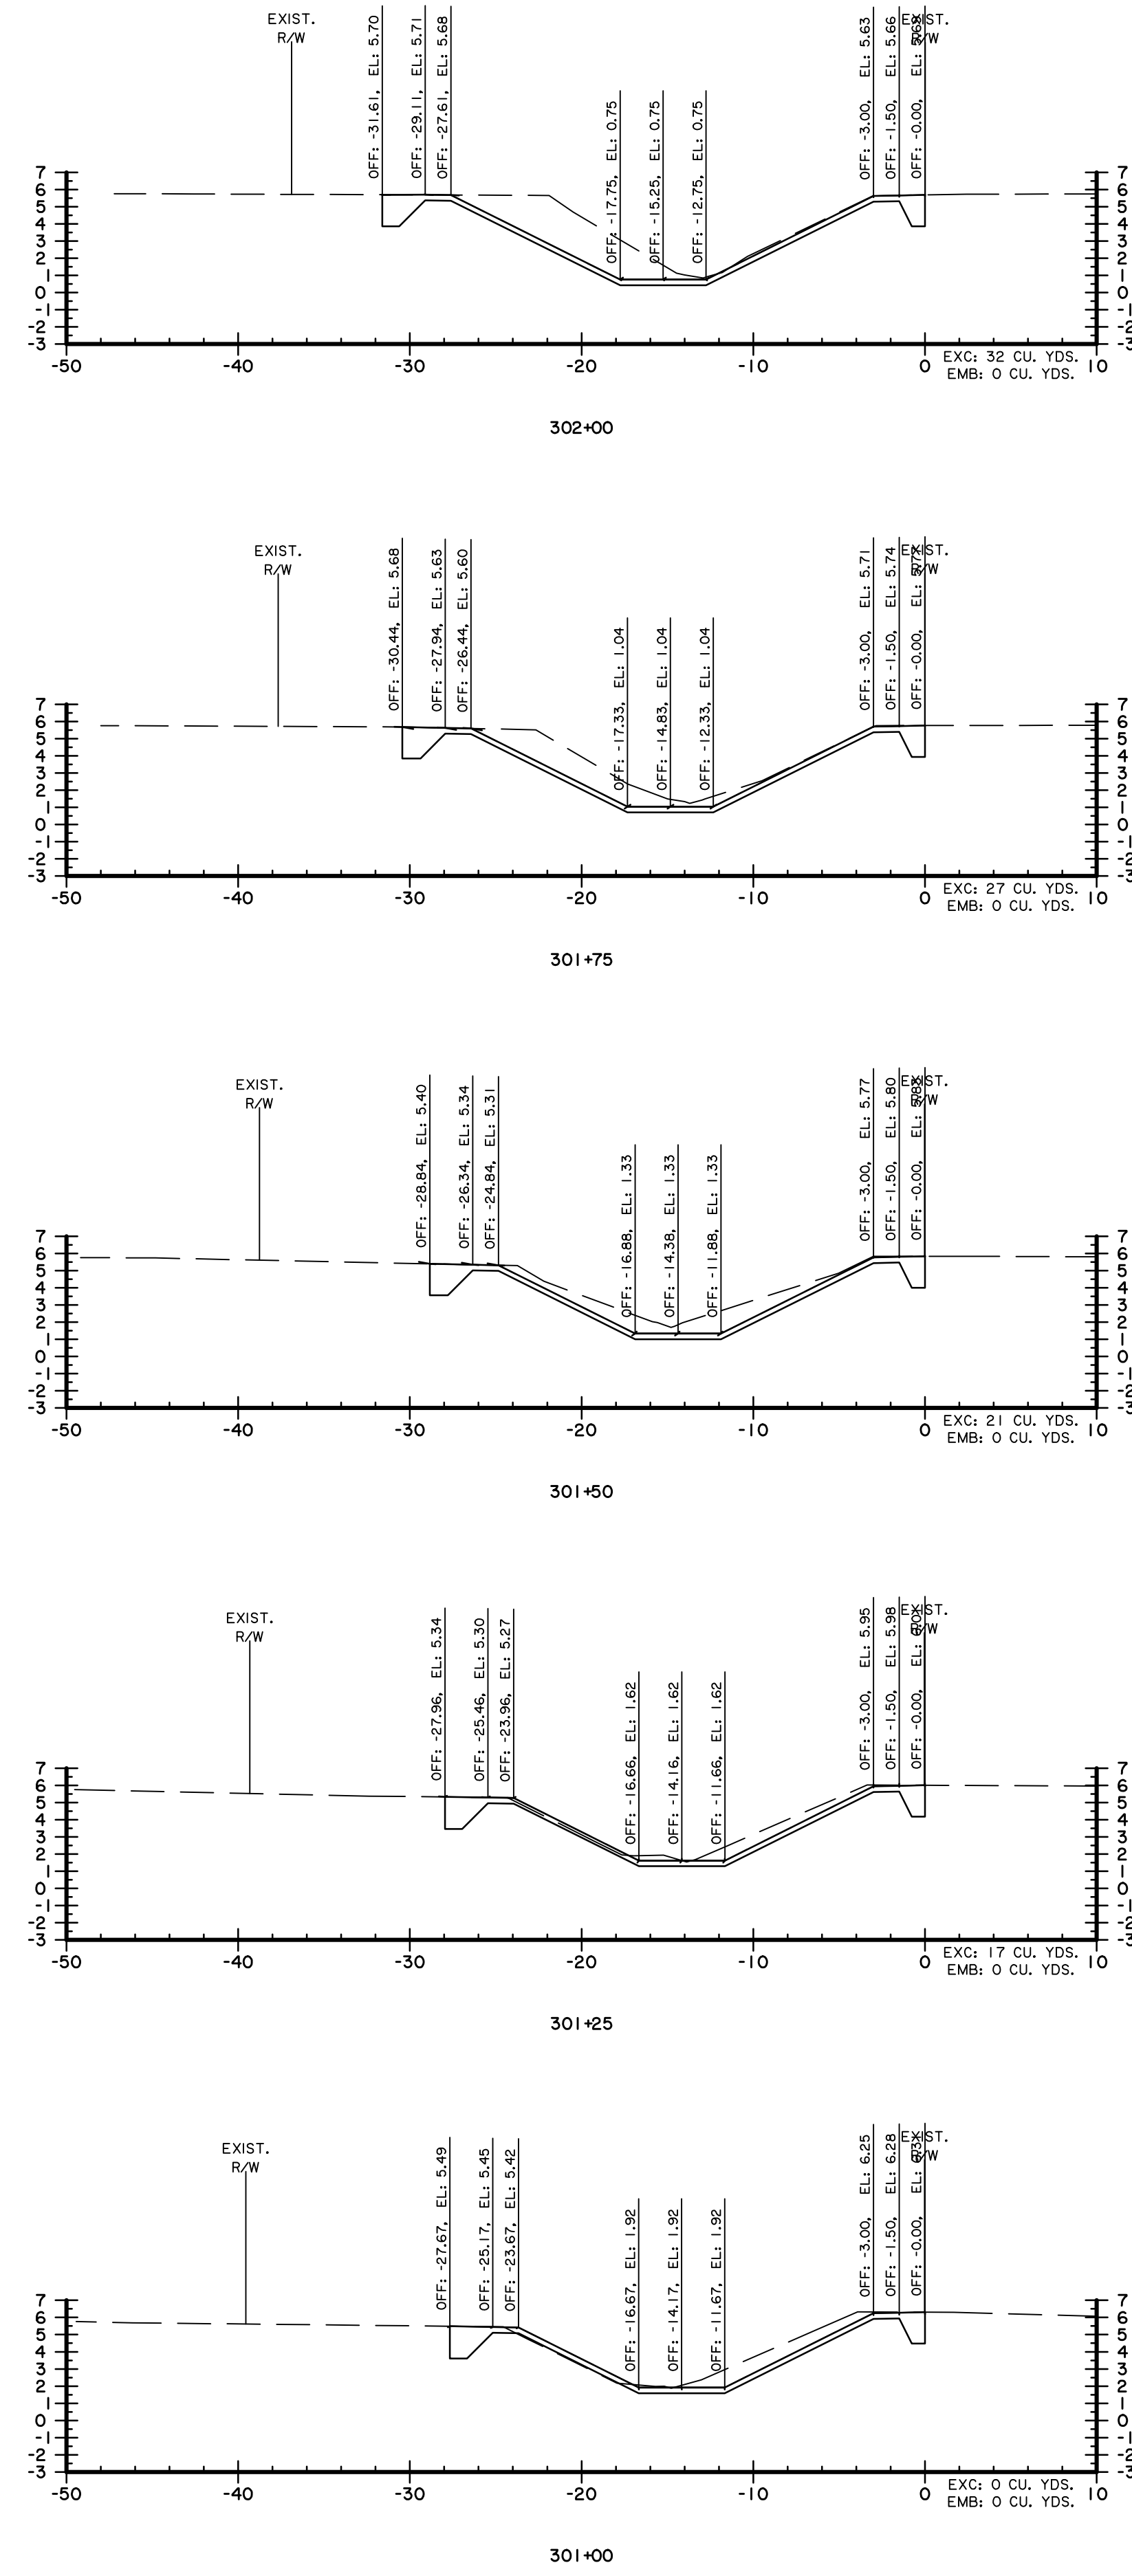
















SCALE:
HORIZ. NTS
VERT. NTS

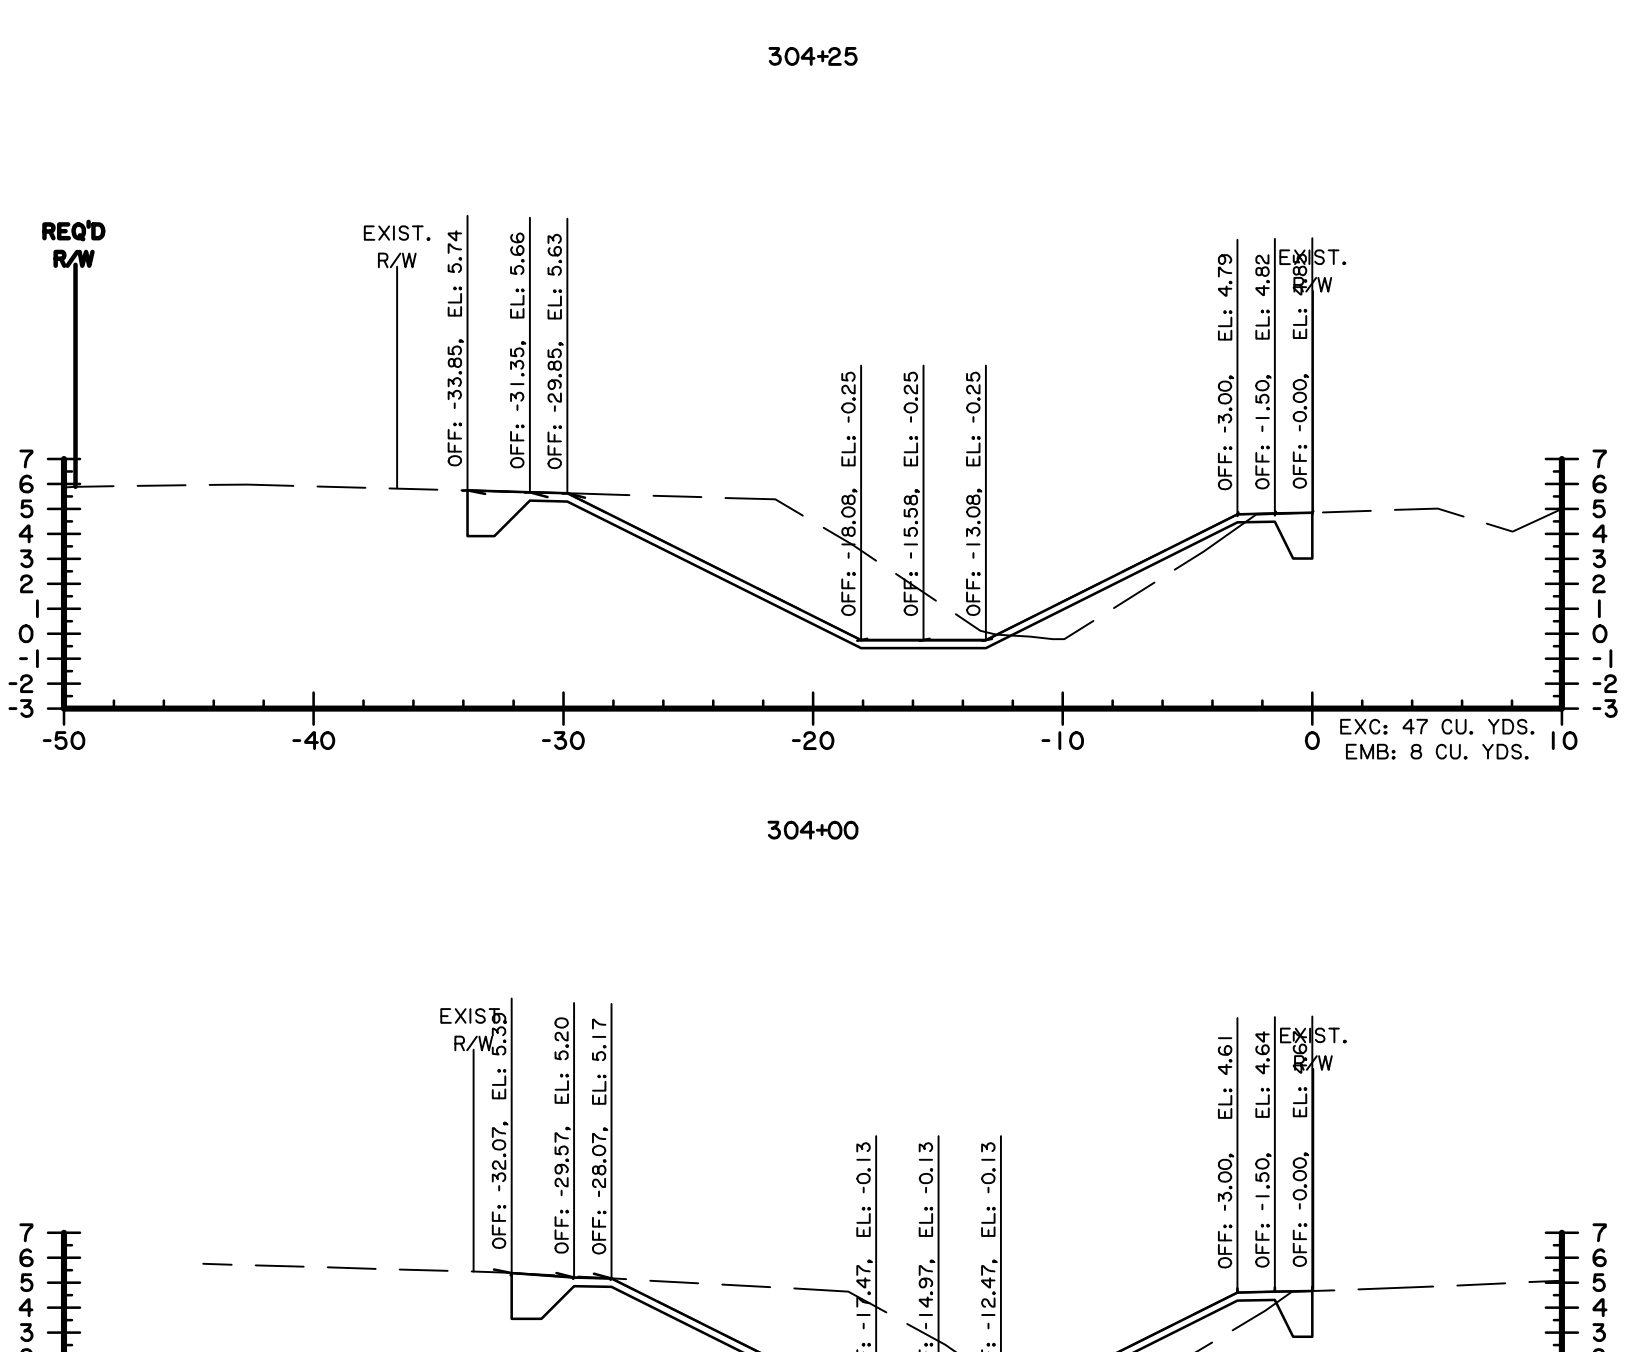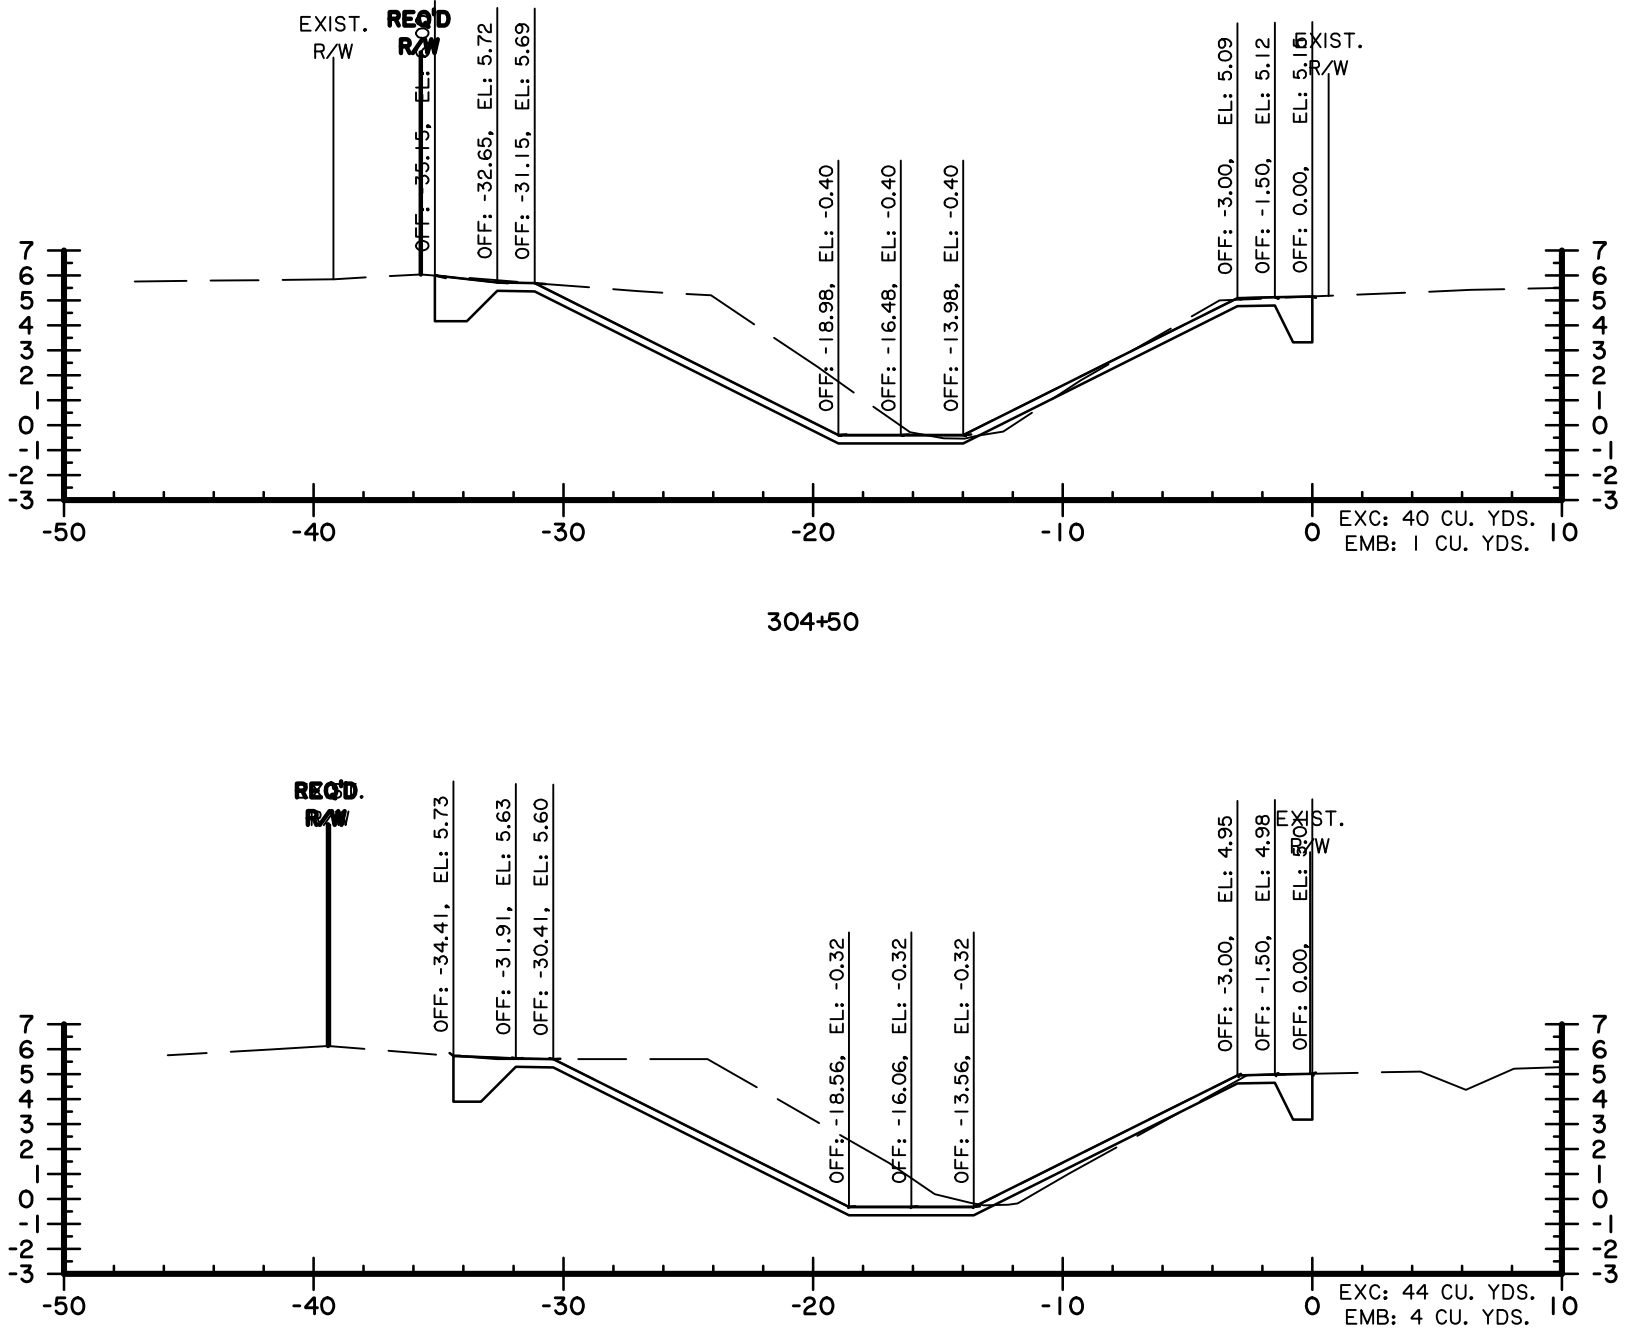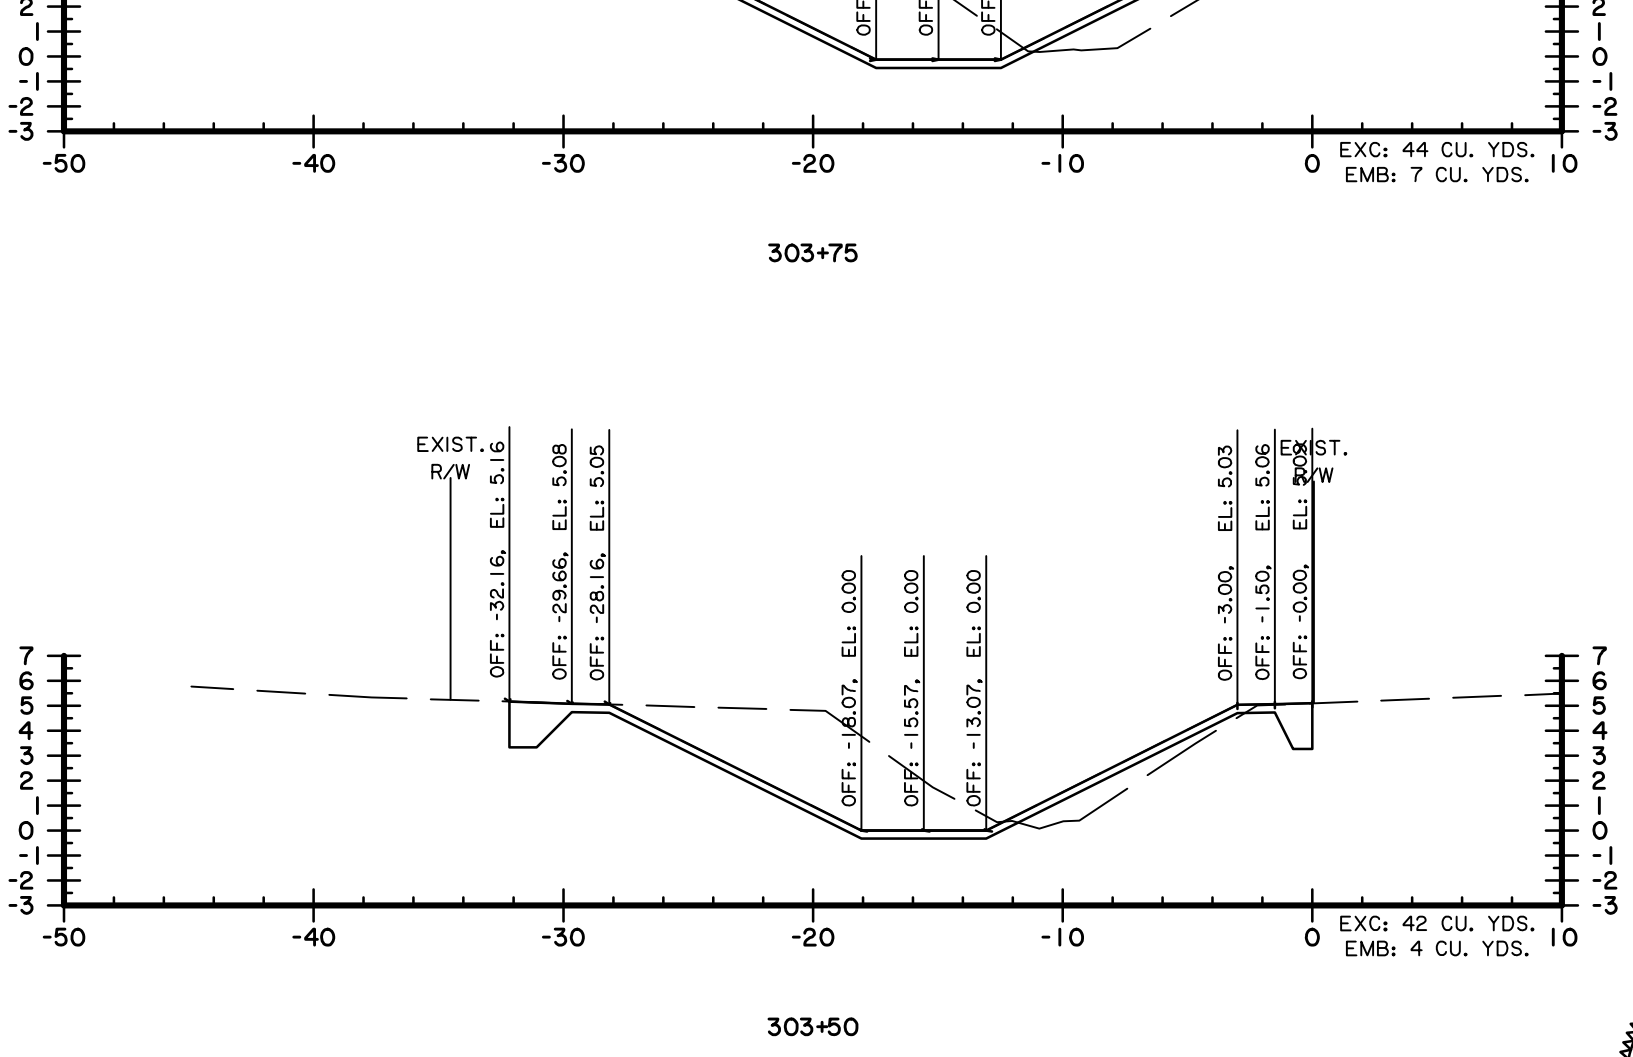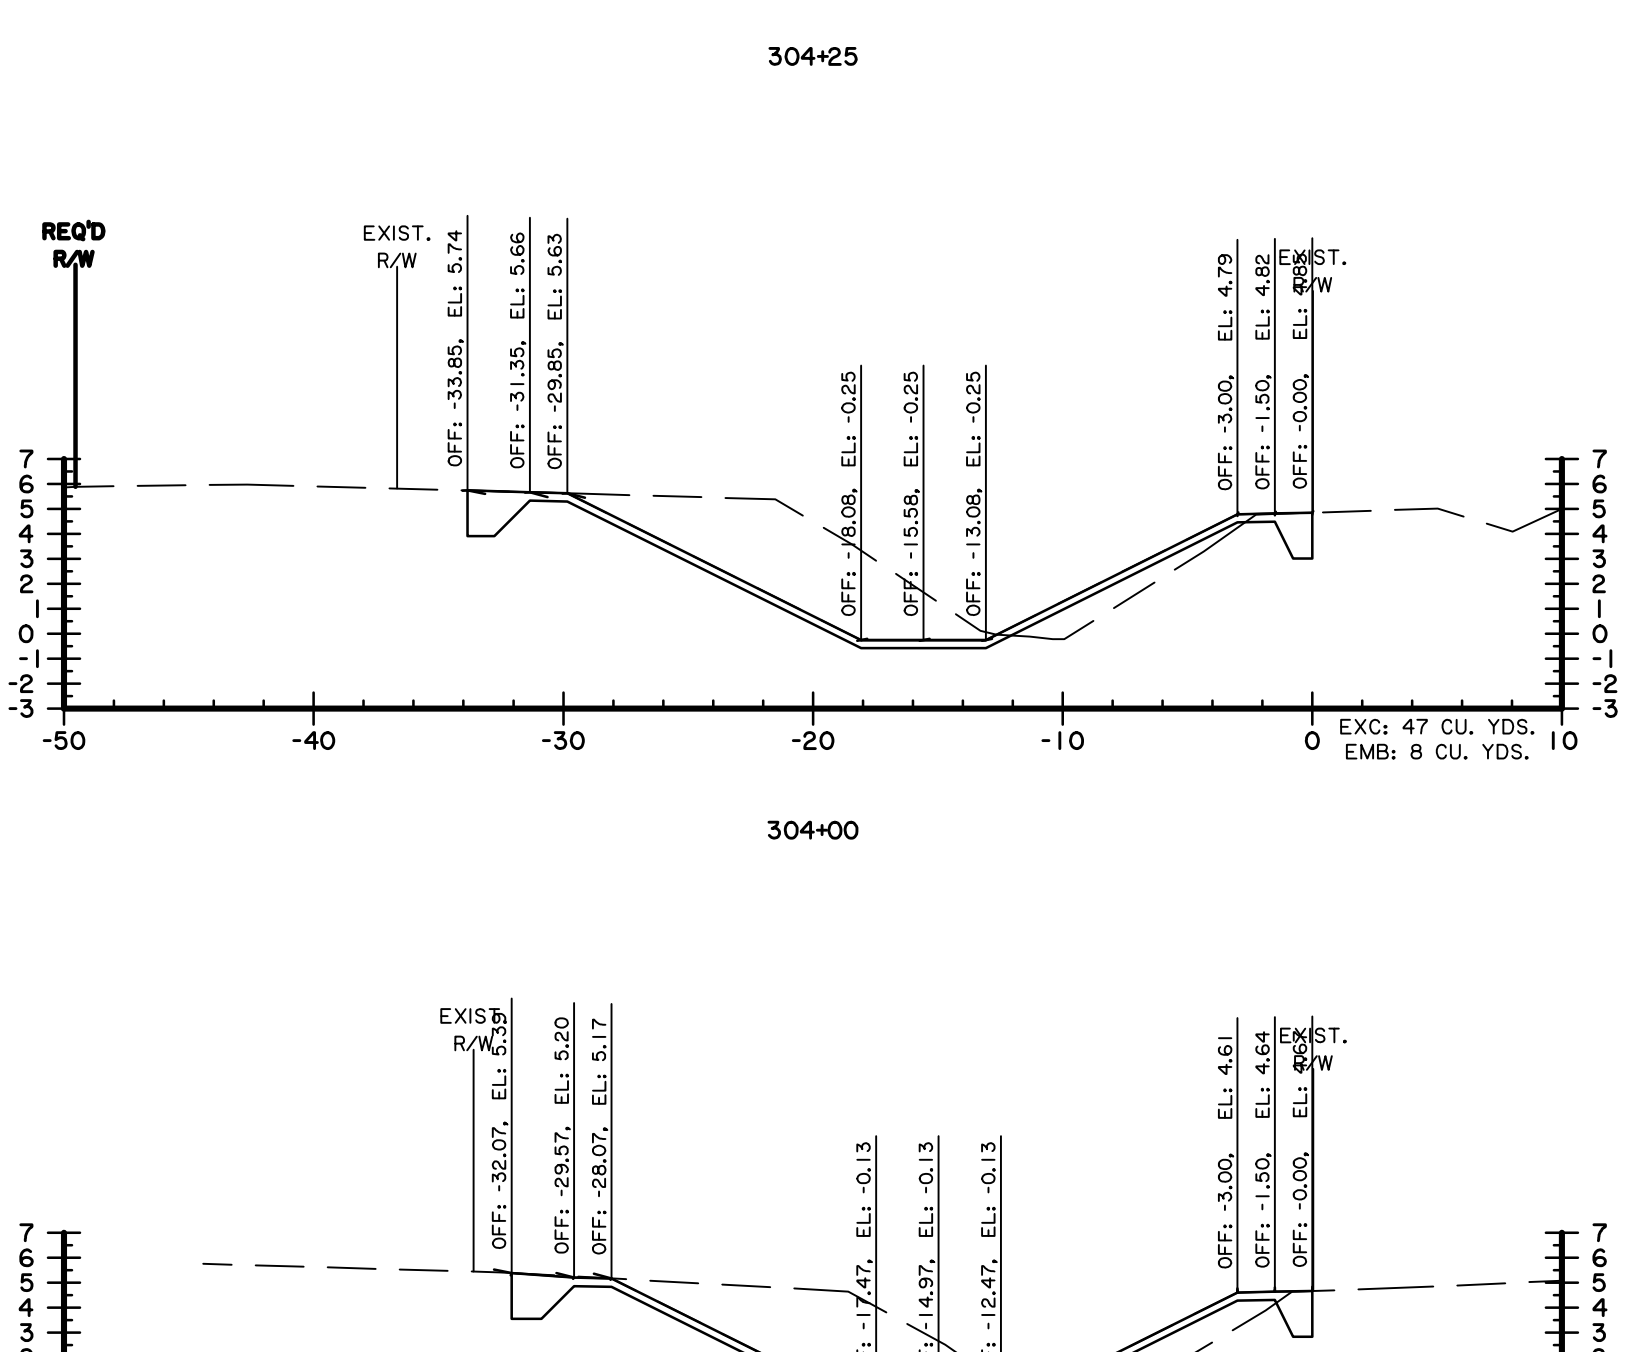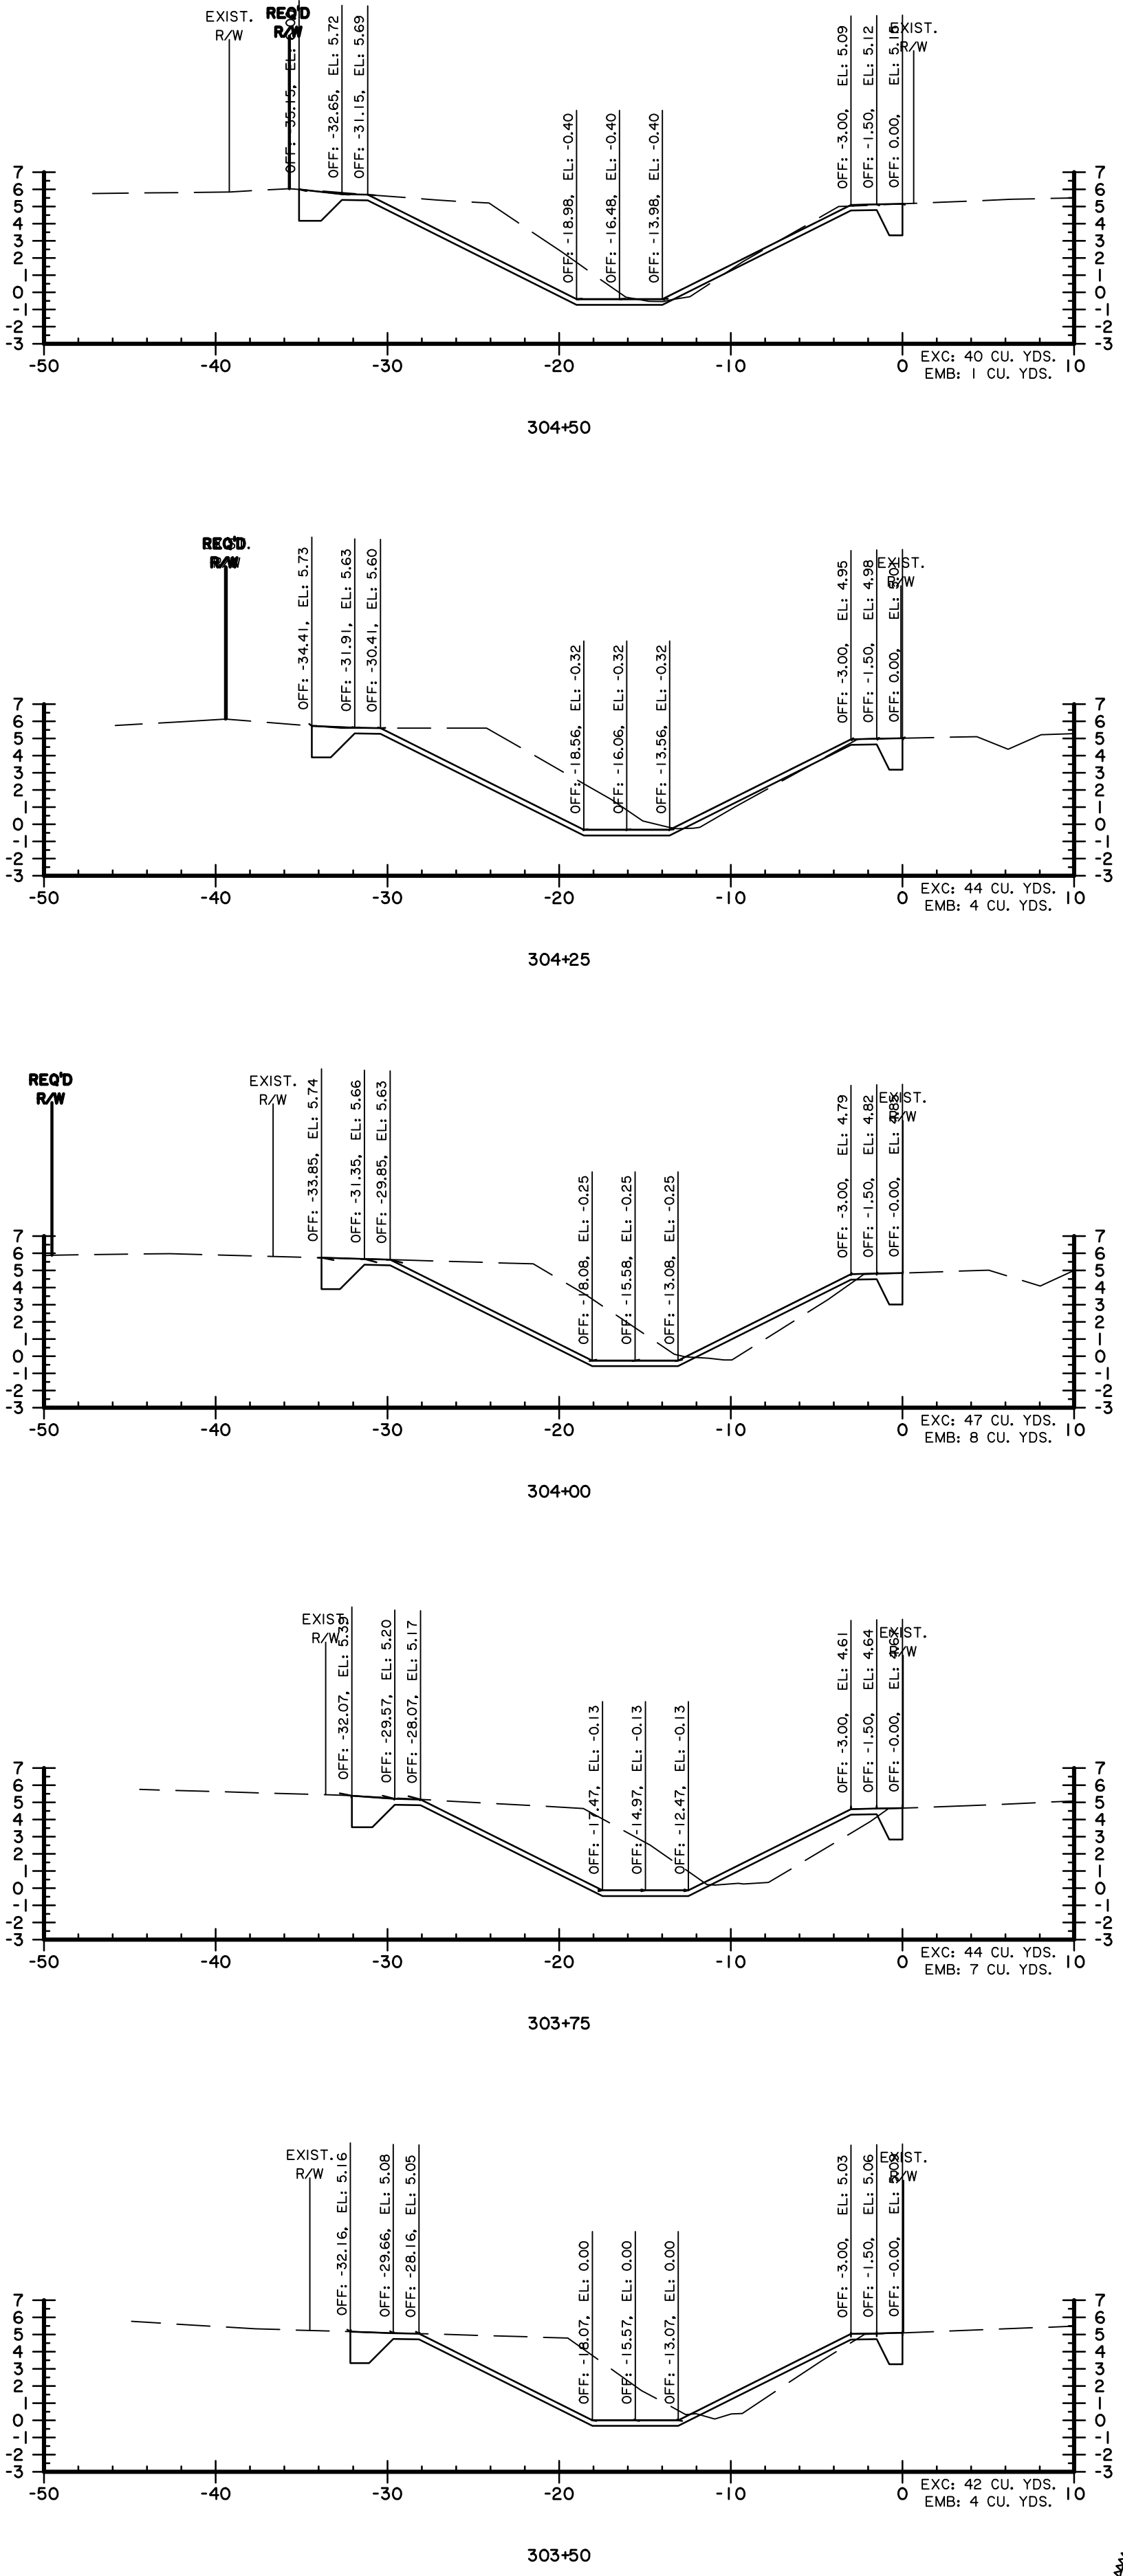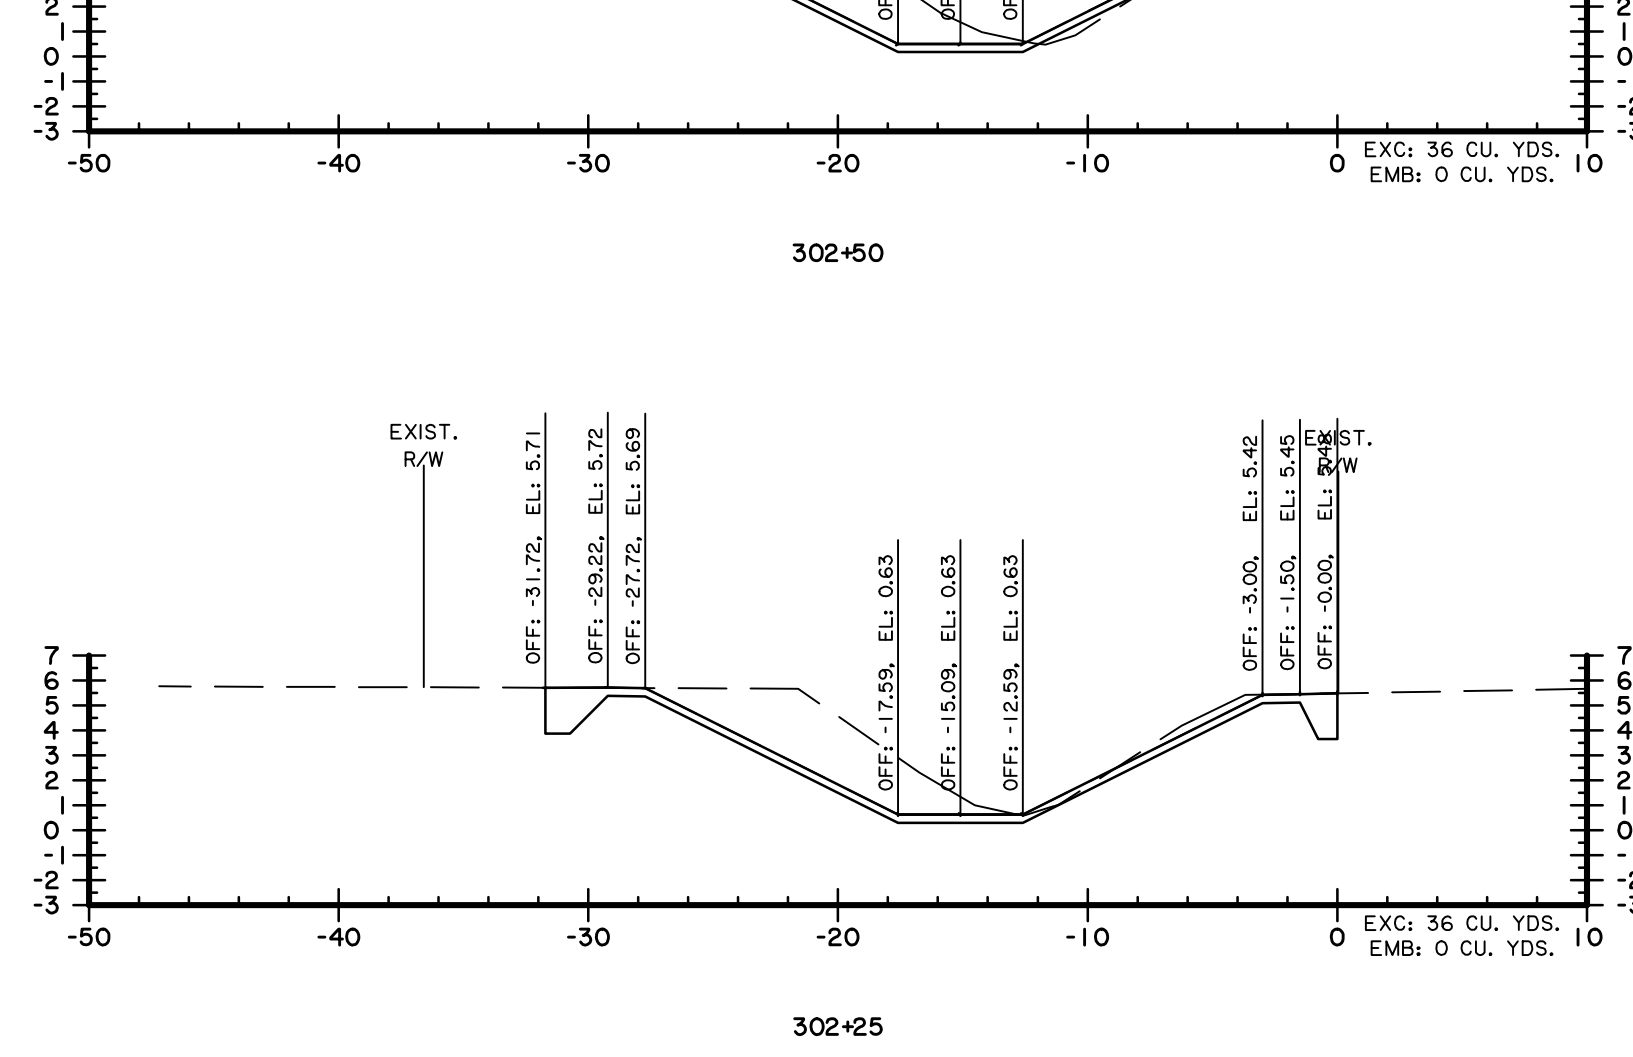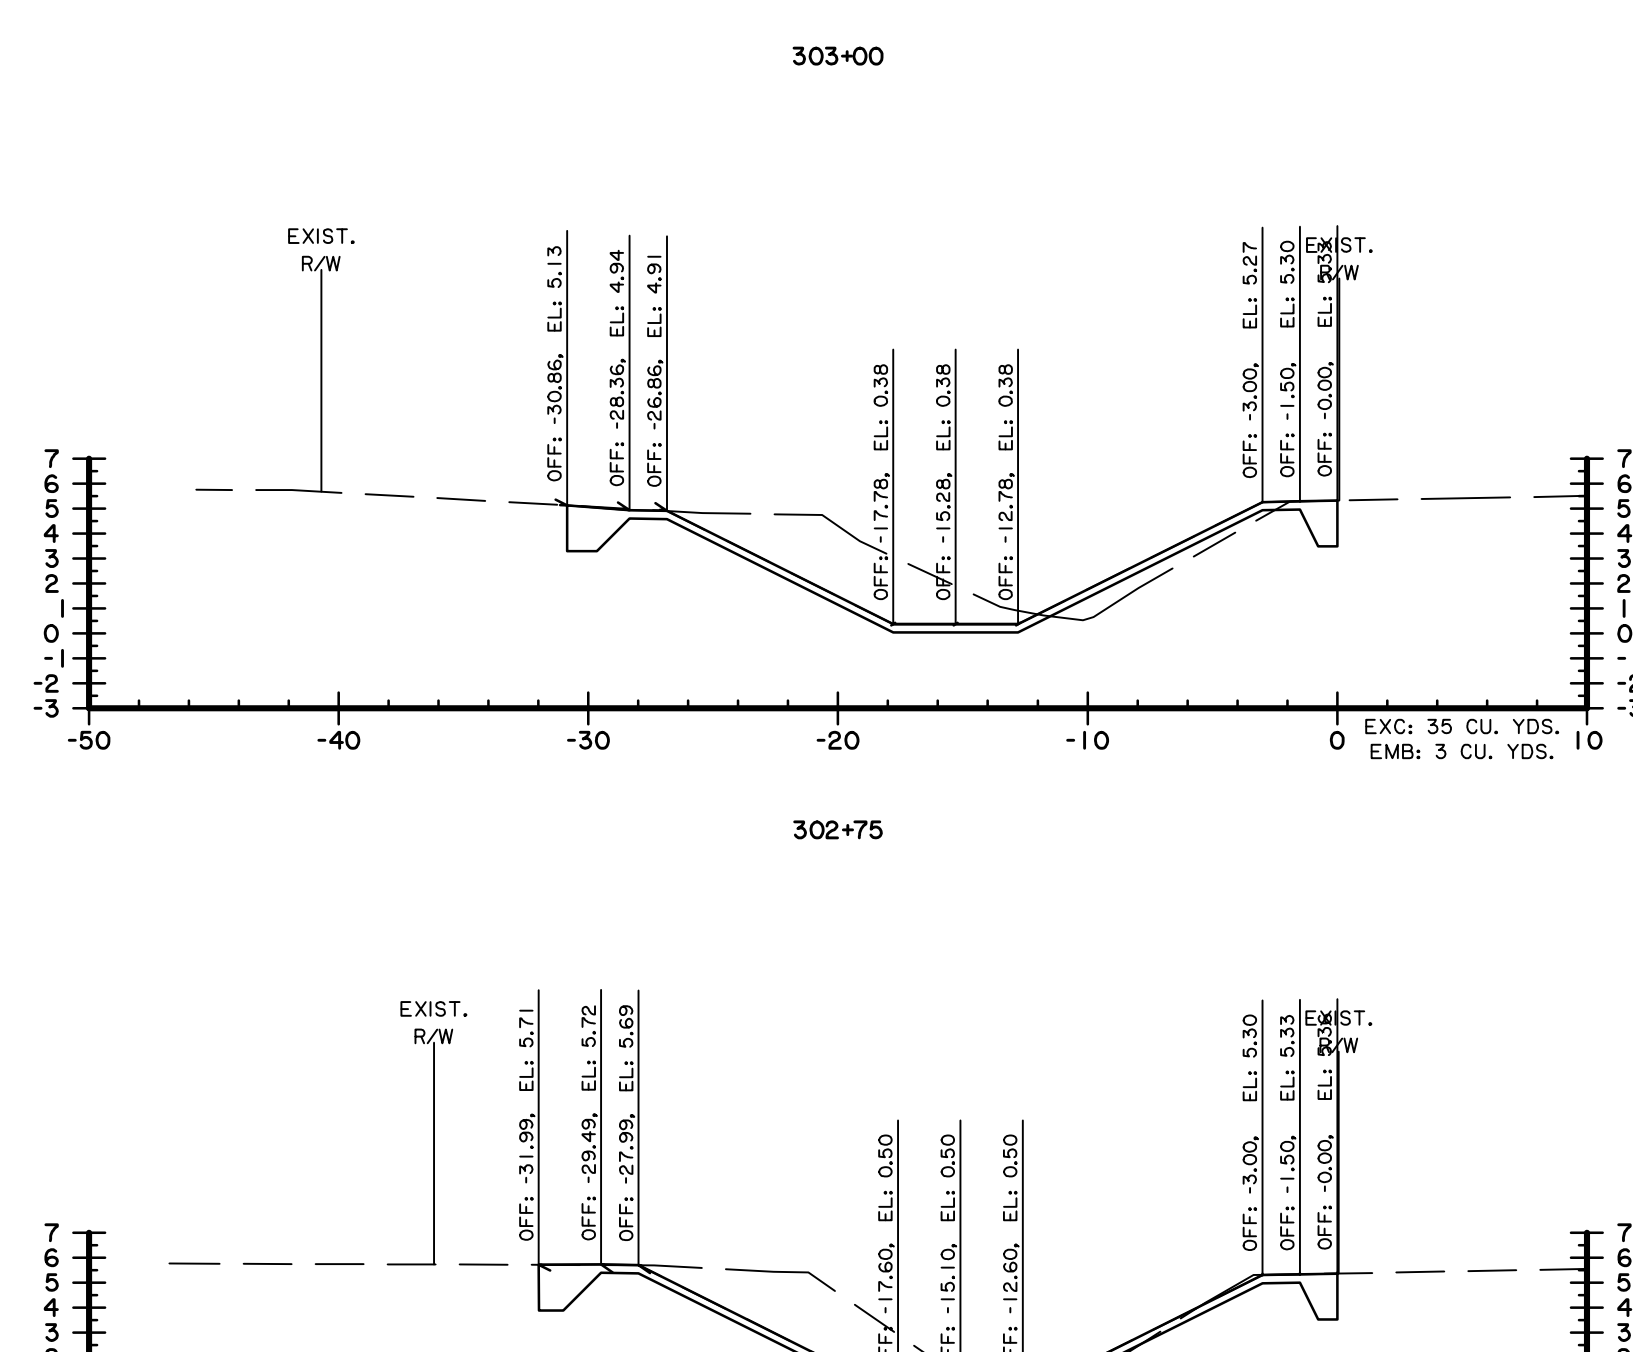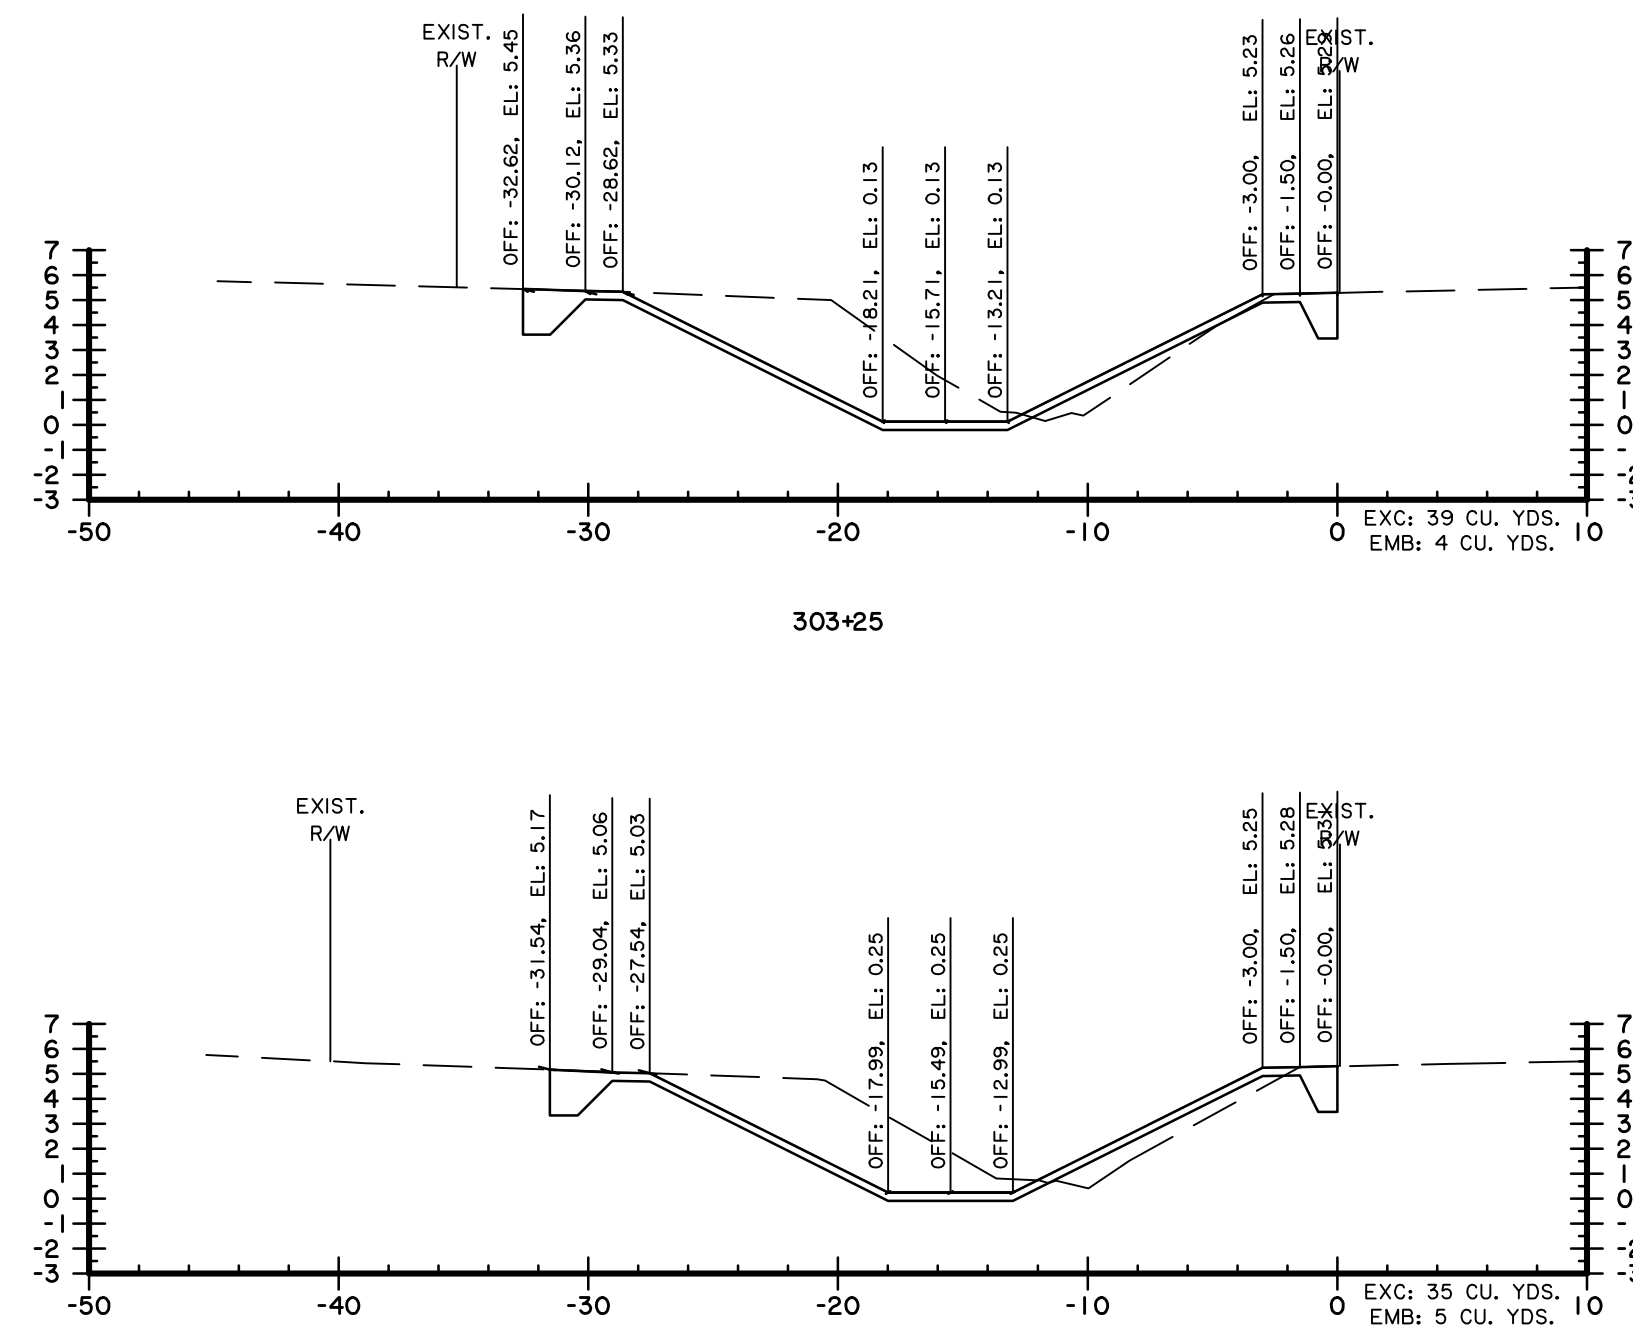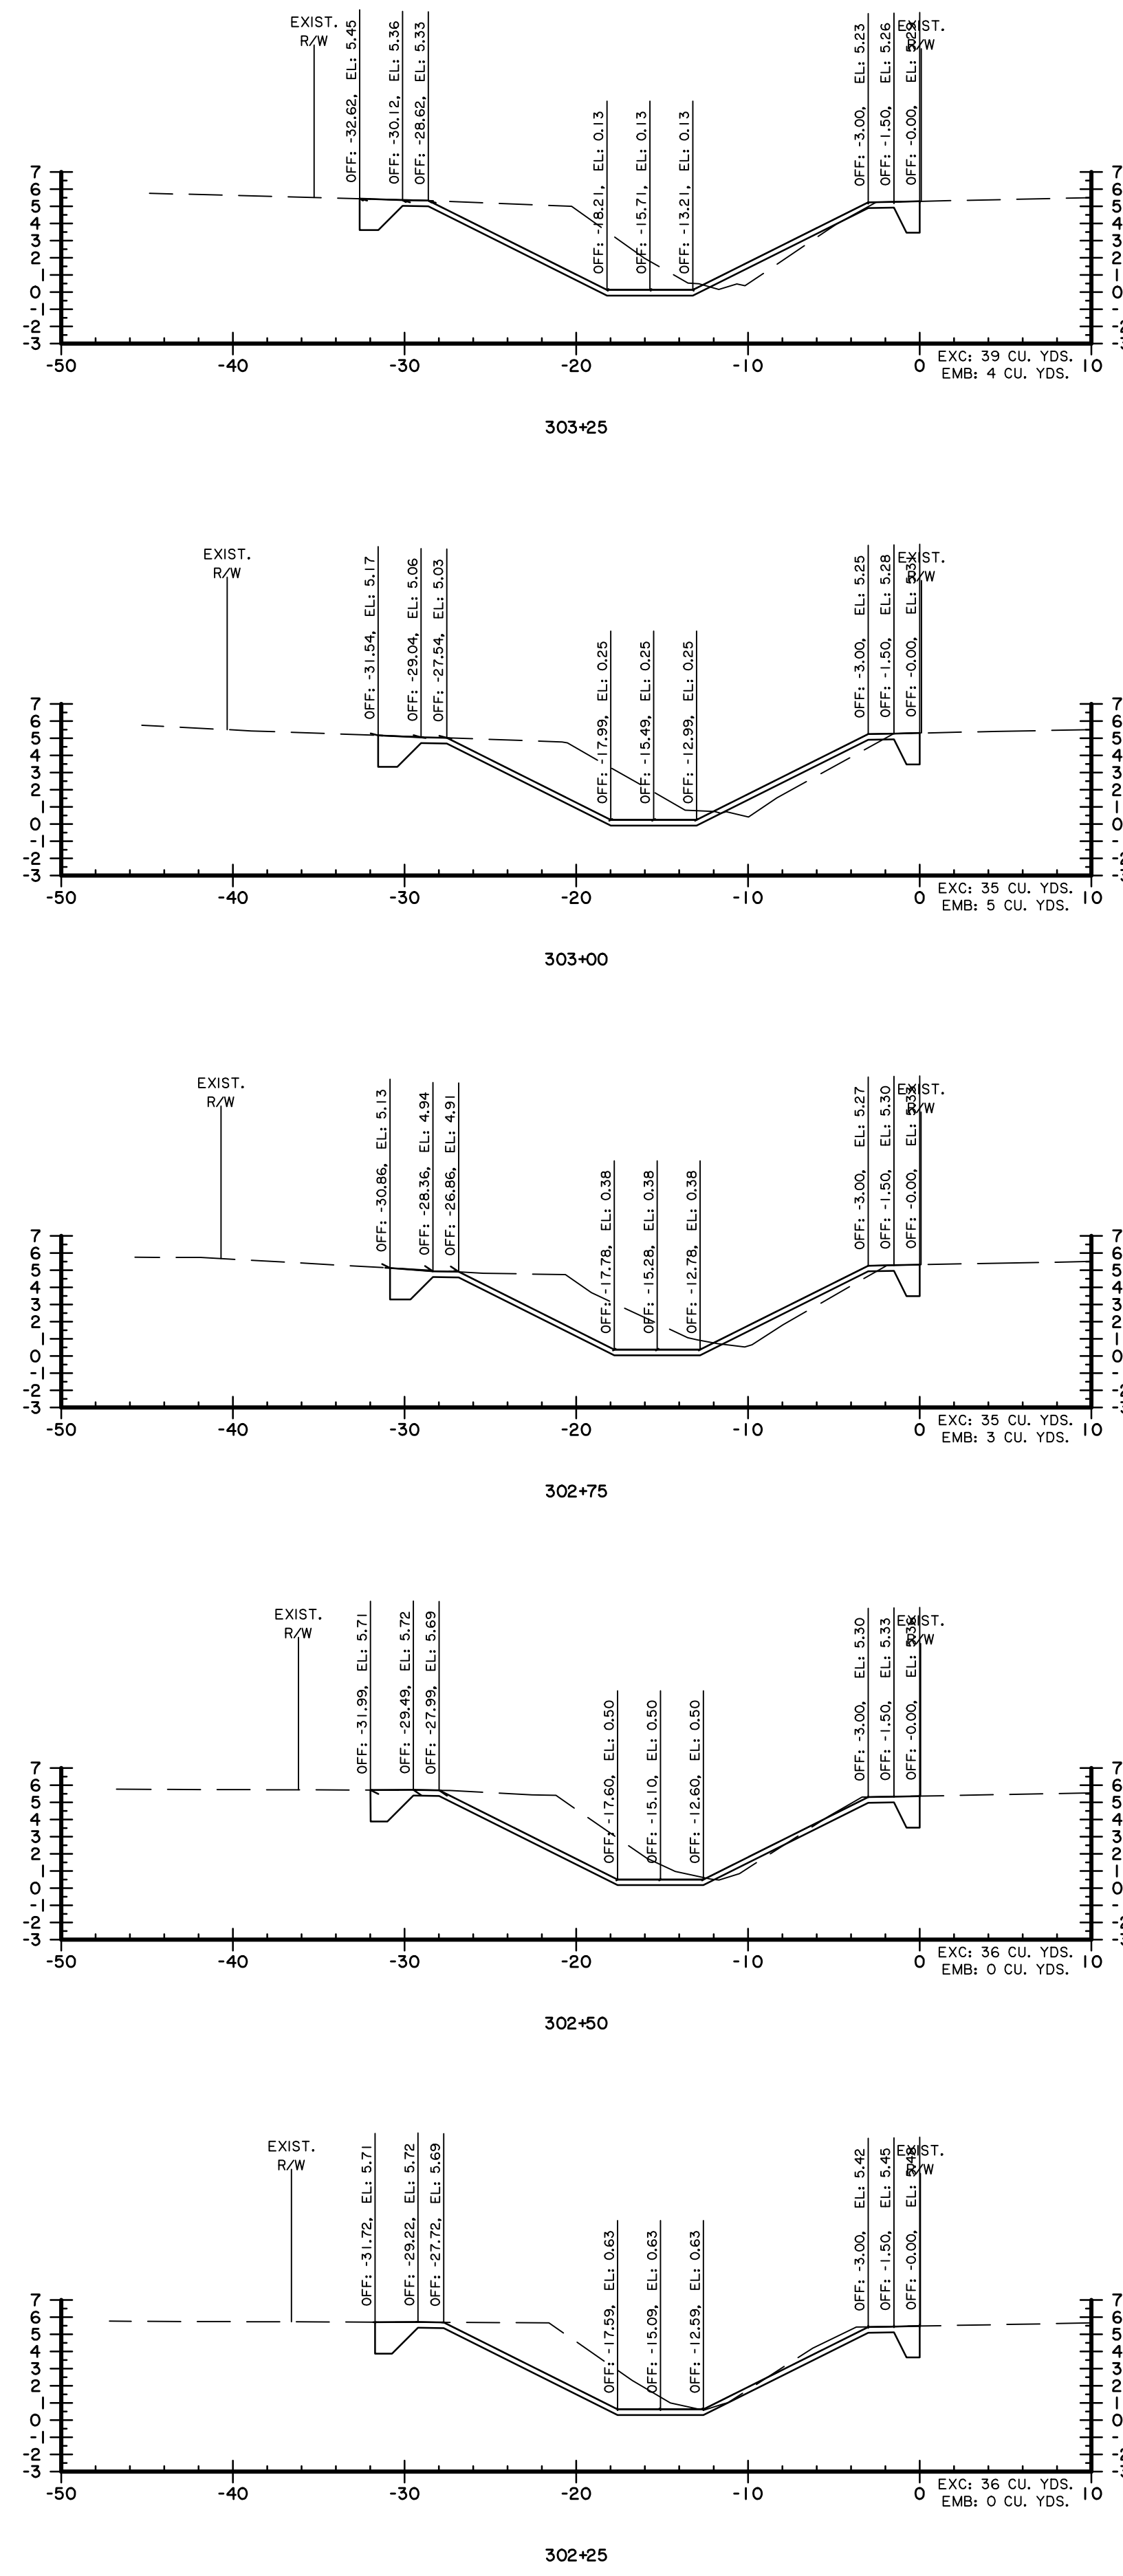

11-18-22

SHEET NUMBER		9	
PROJECT		T.O. 2021-HEI-001	
PARISH		ASCENSION	
CONTROL SECTION		-----	
DESIGNED	DBC	NOV. 2022	2 OF 4
CHECKED	JBM	DATE	SERIES NO.
REVISION OR CHANGE ORDER DESCRIPTION	NO.	DATE	BY
CROSS SECTION SHEET		ASCENSION	
COURTHOUSE LATERAL (1 OF 2)		CONTROL SECTION	
CHANNEL IMPROVEMENTS		PROJECT	



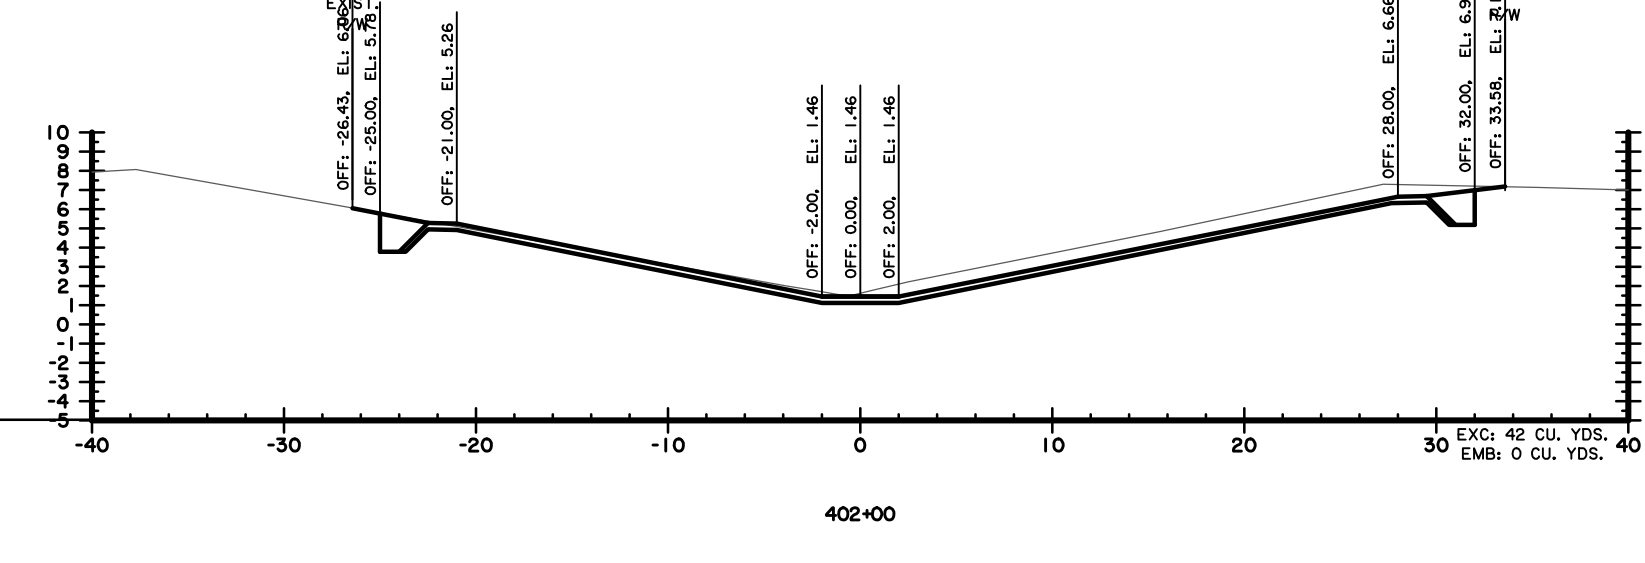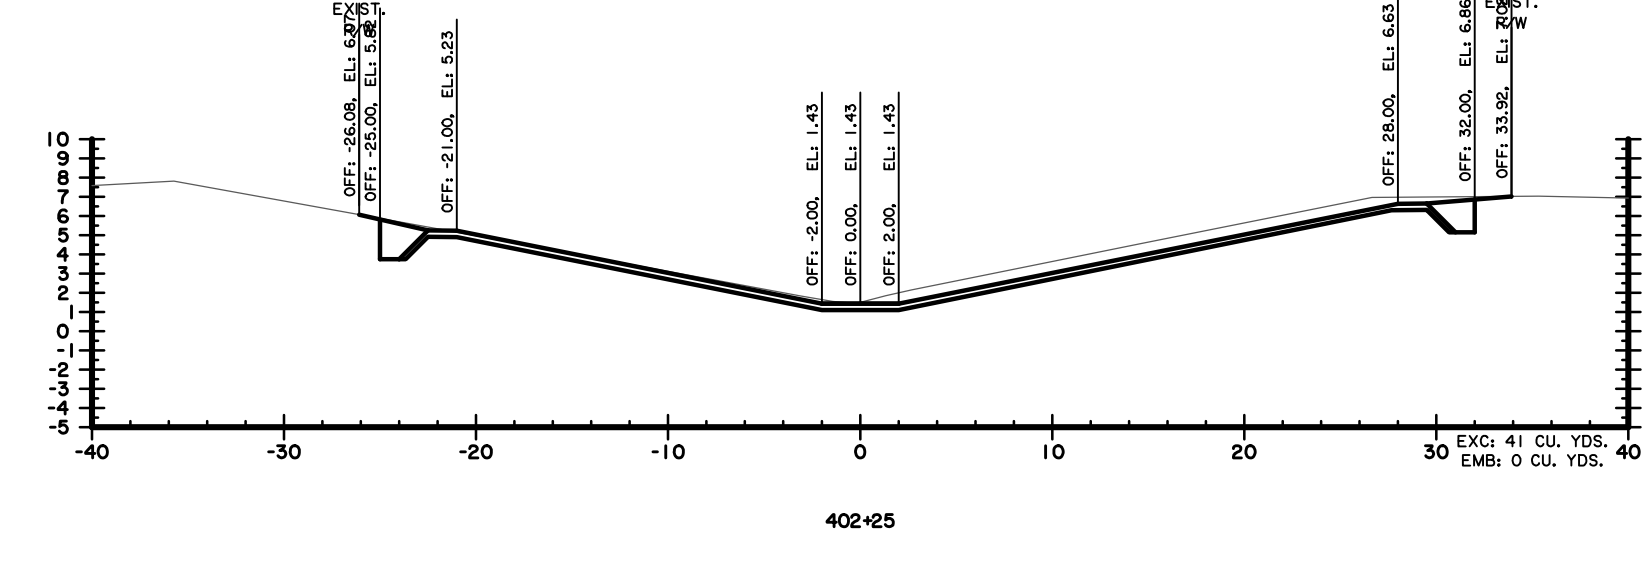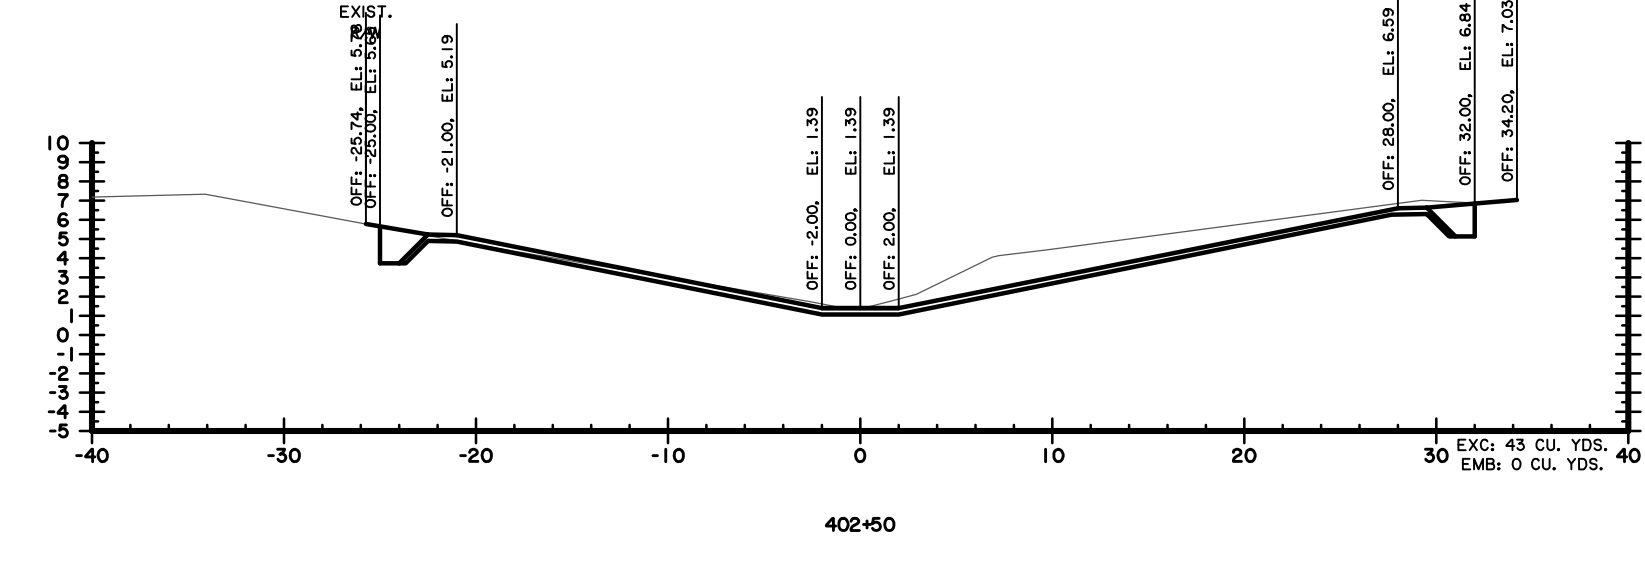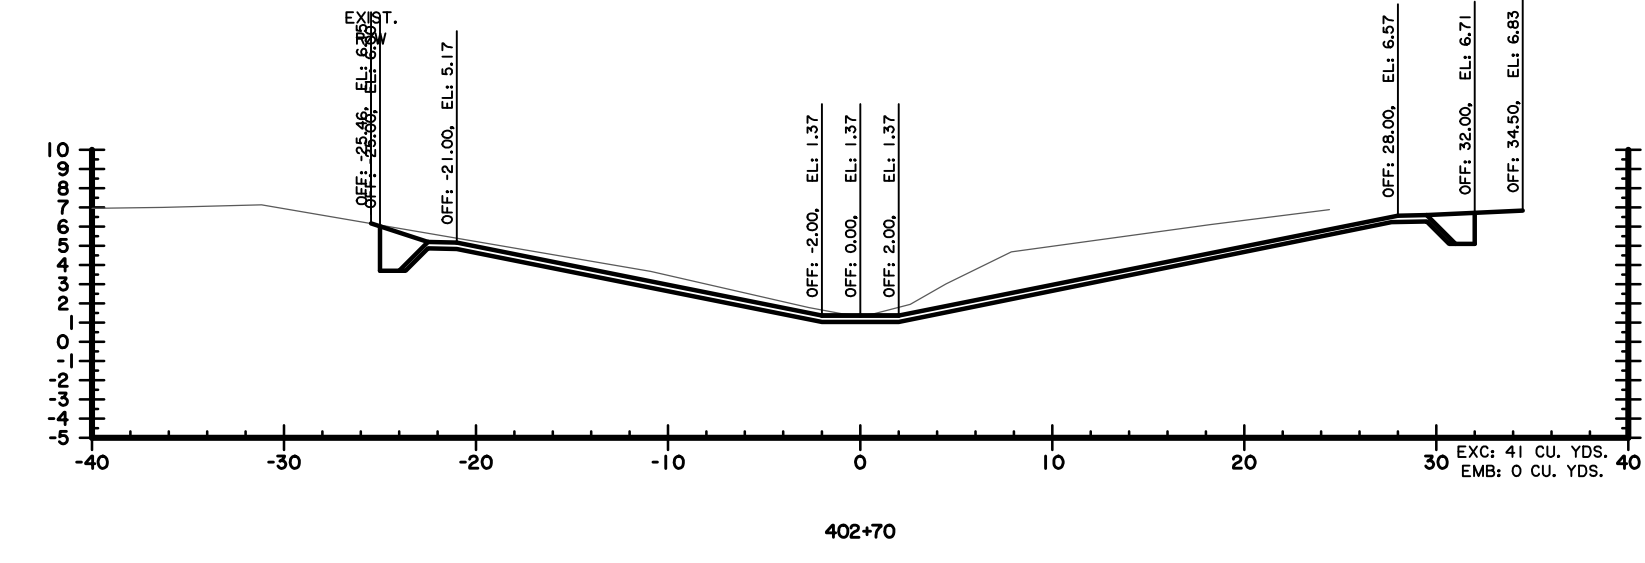 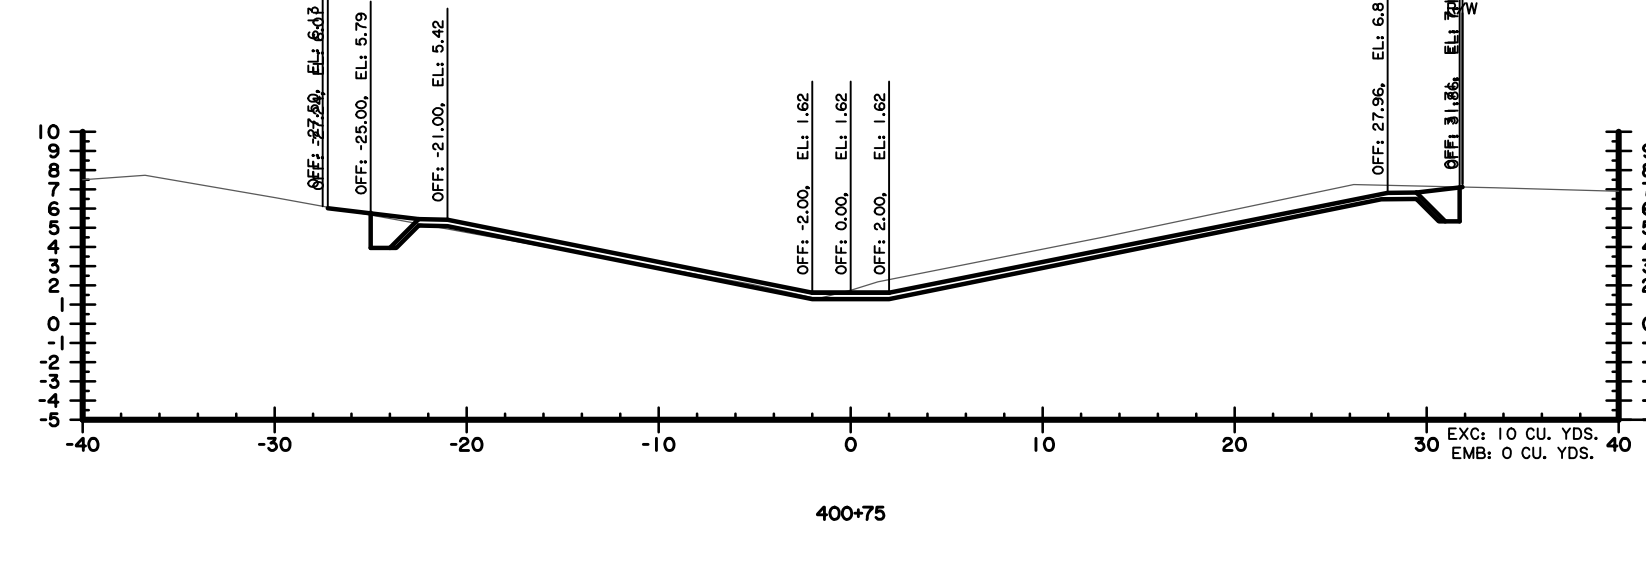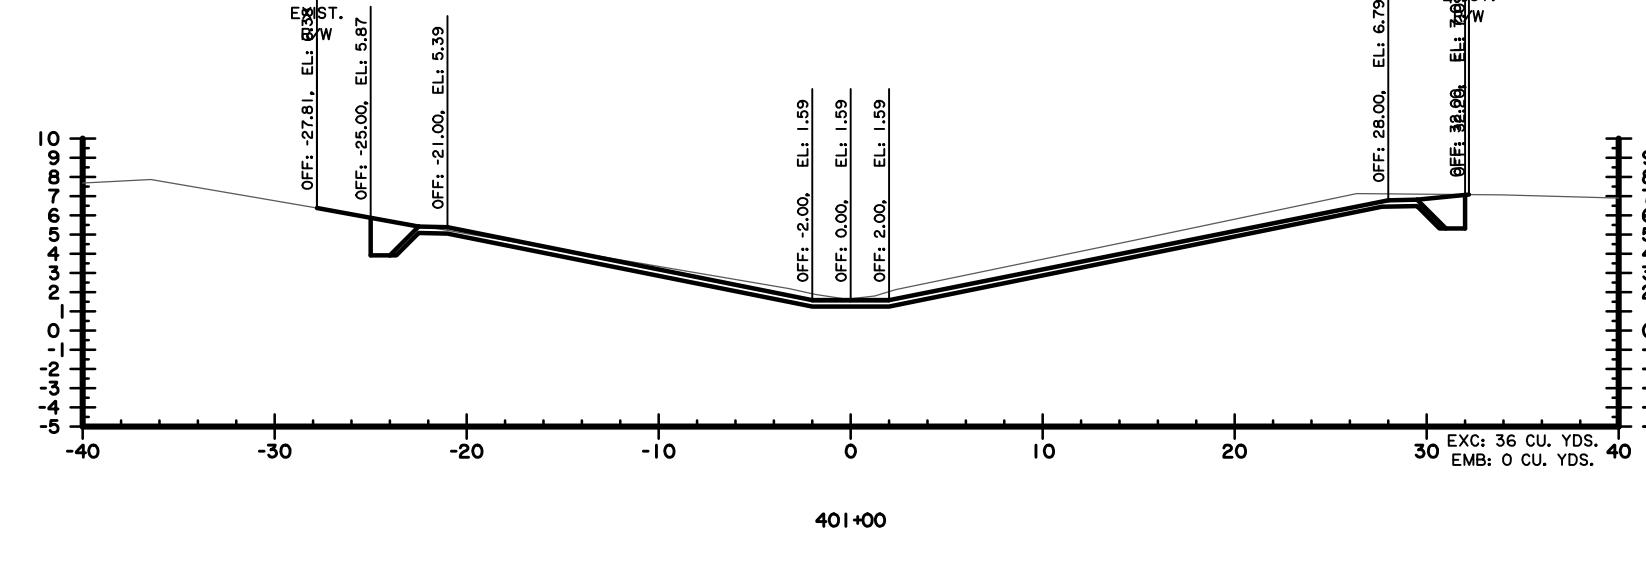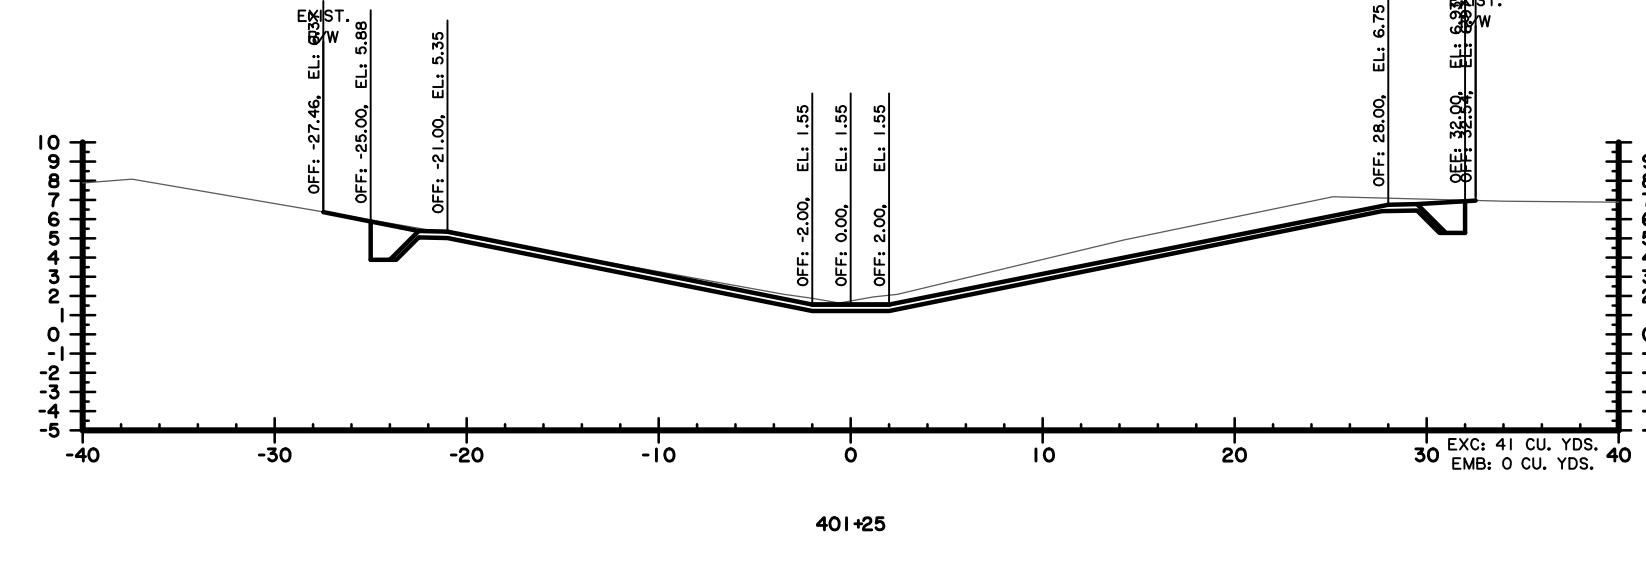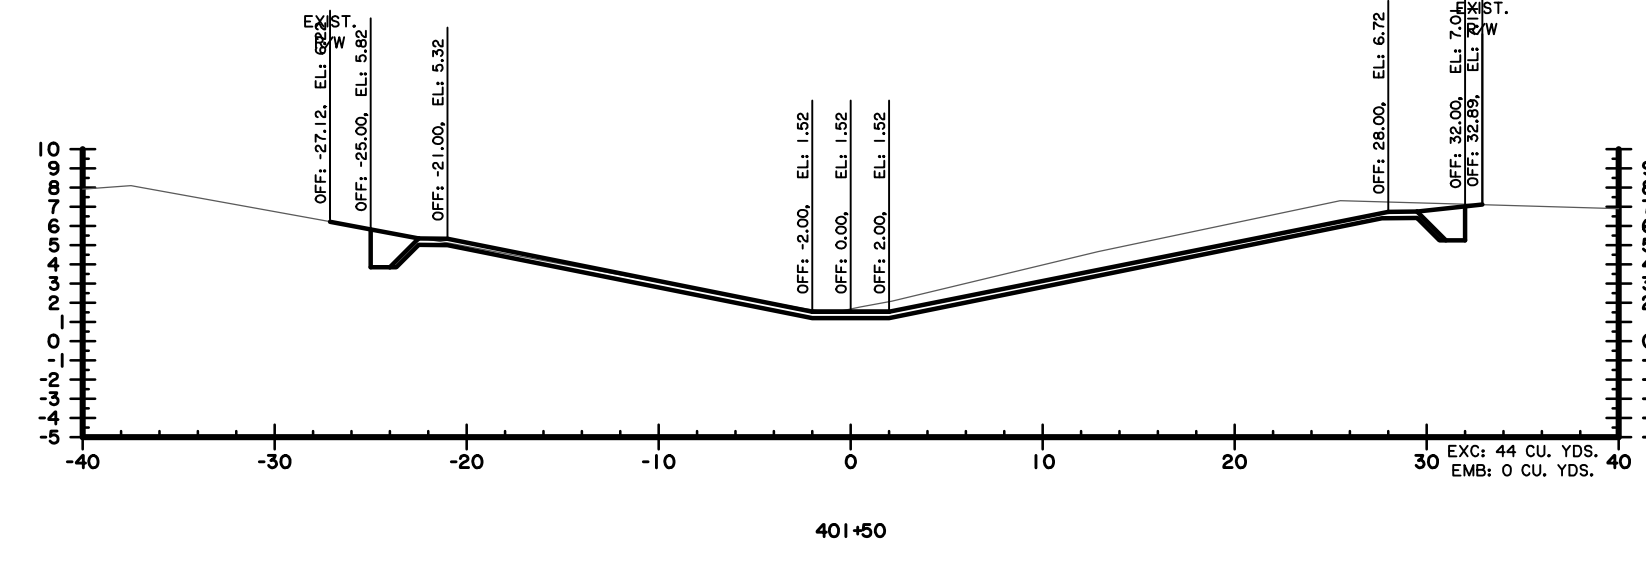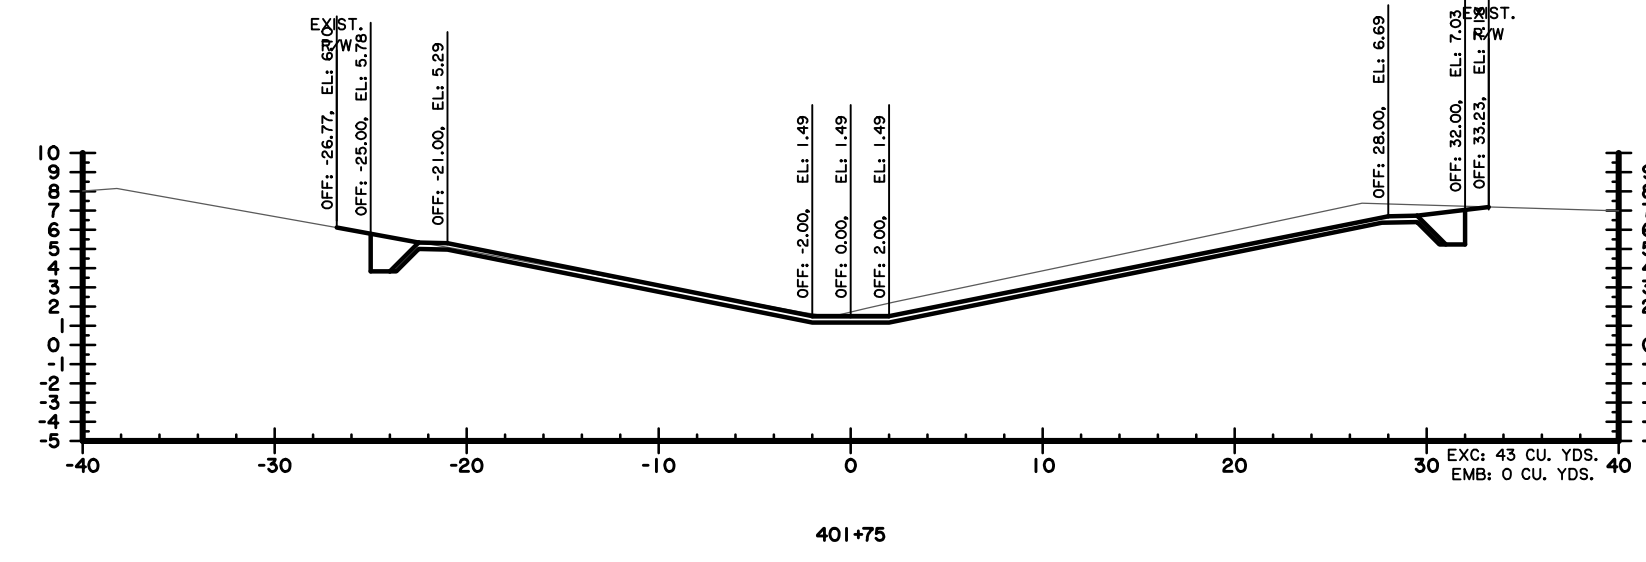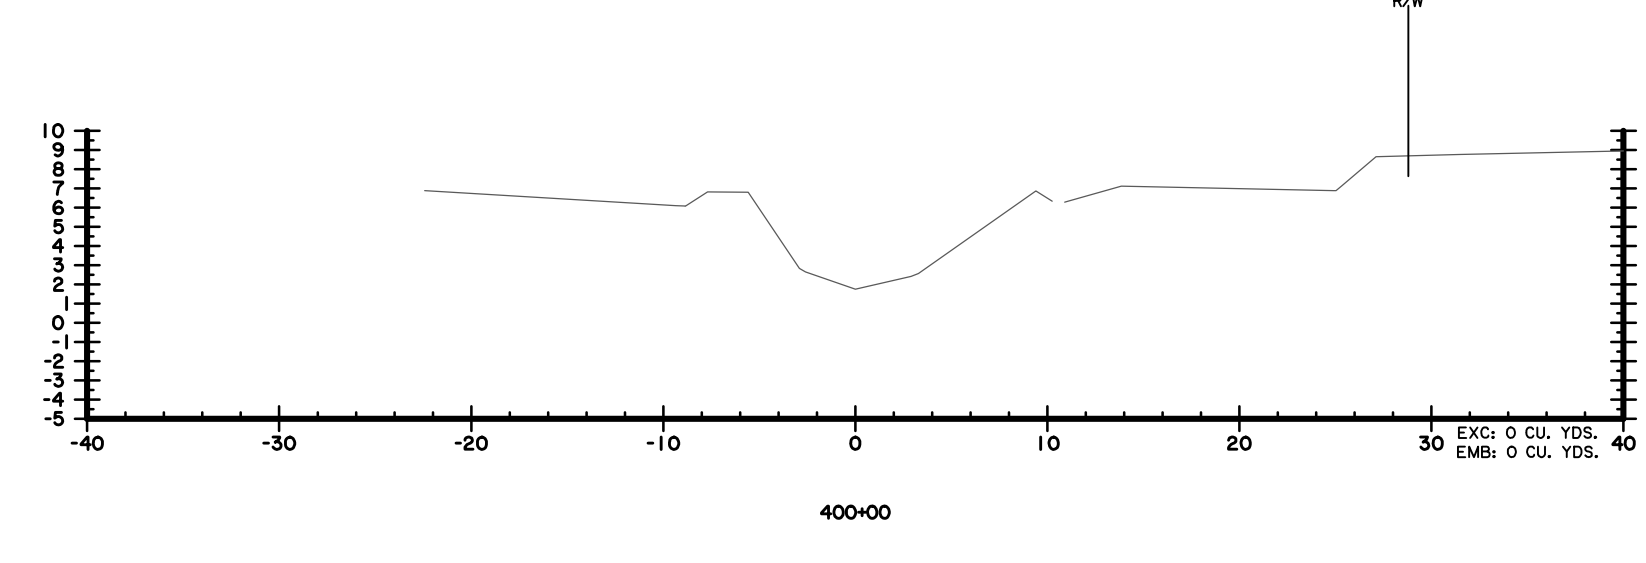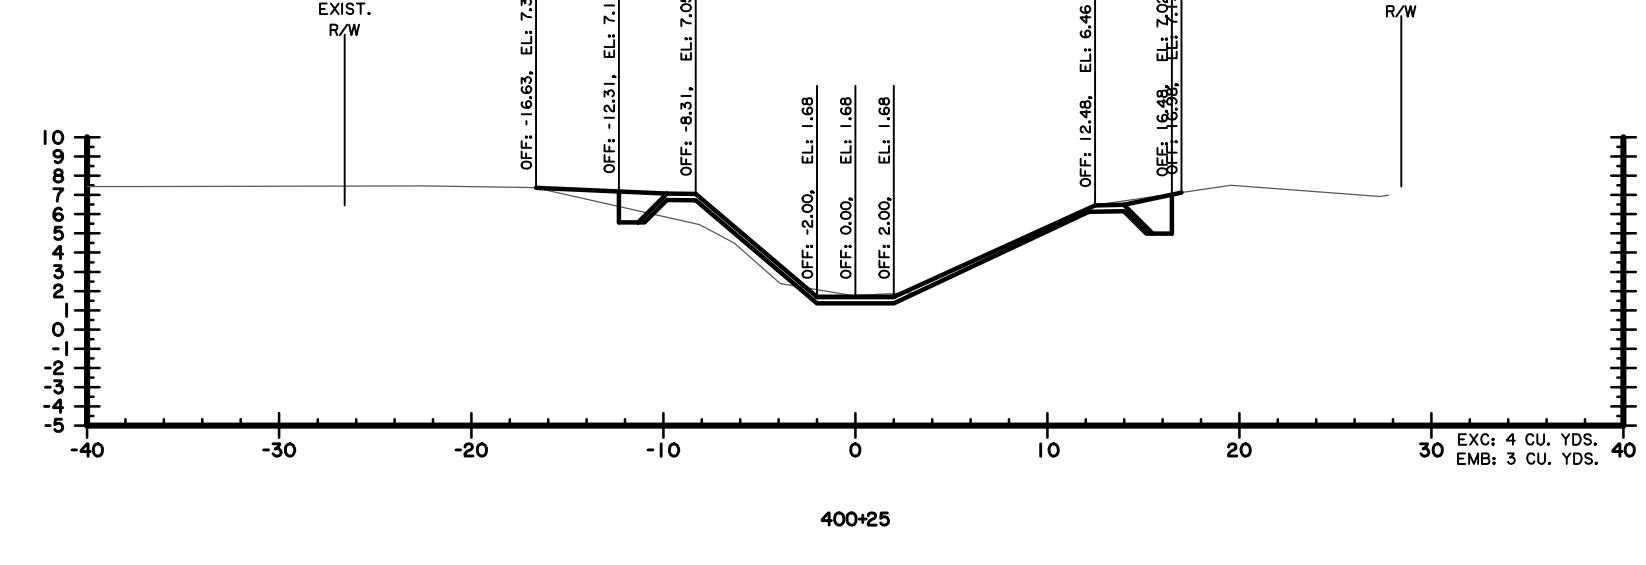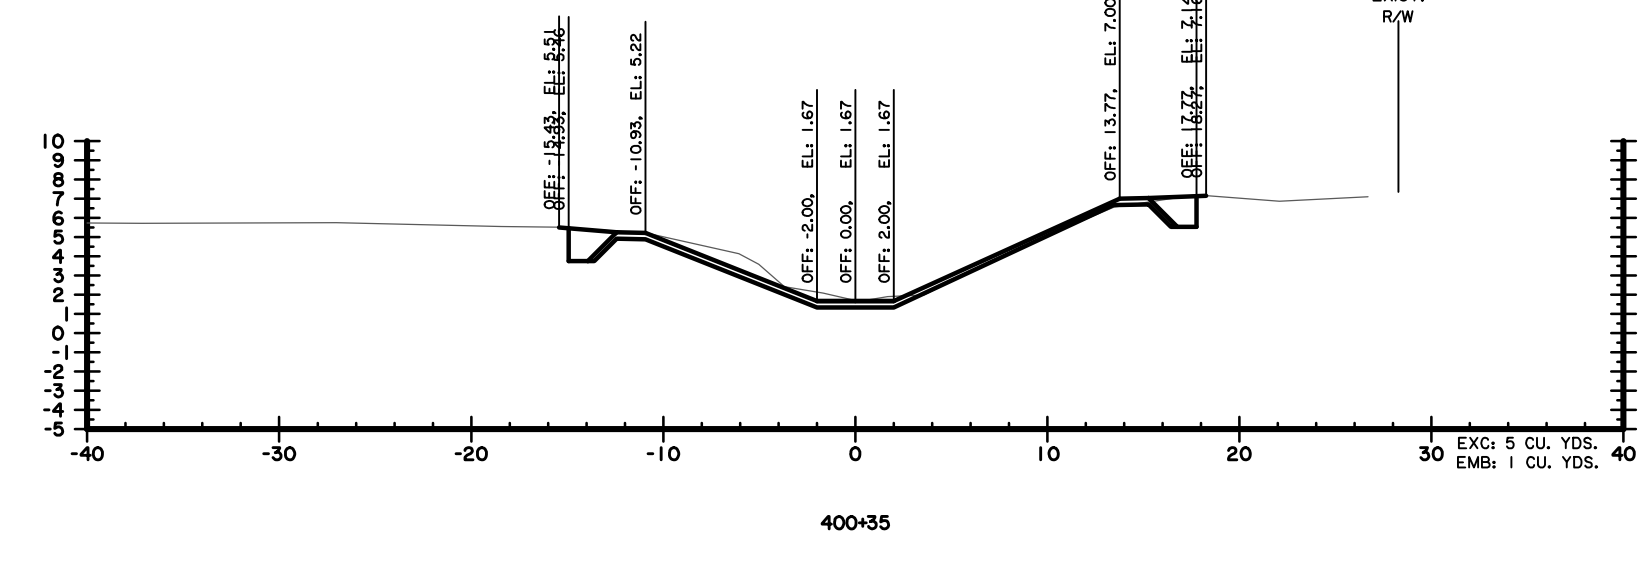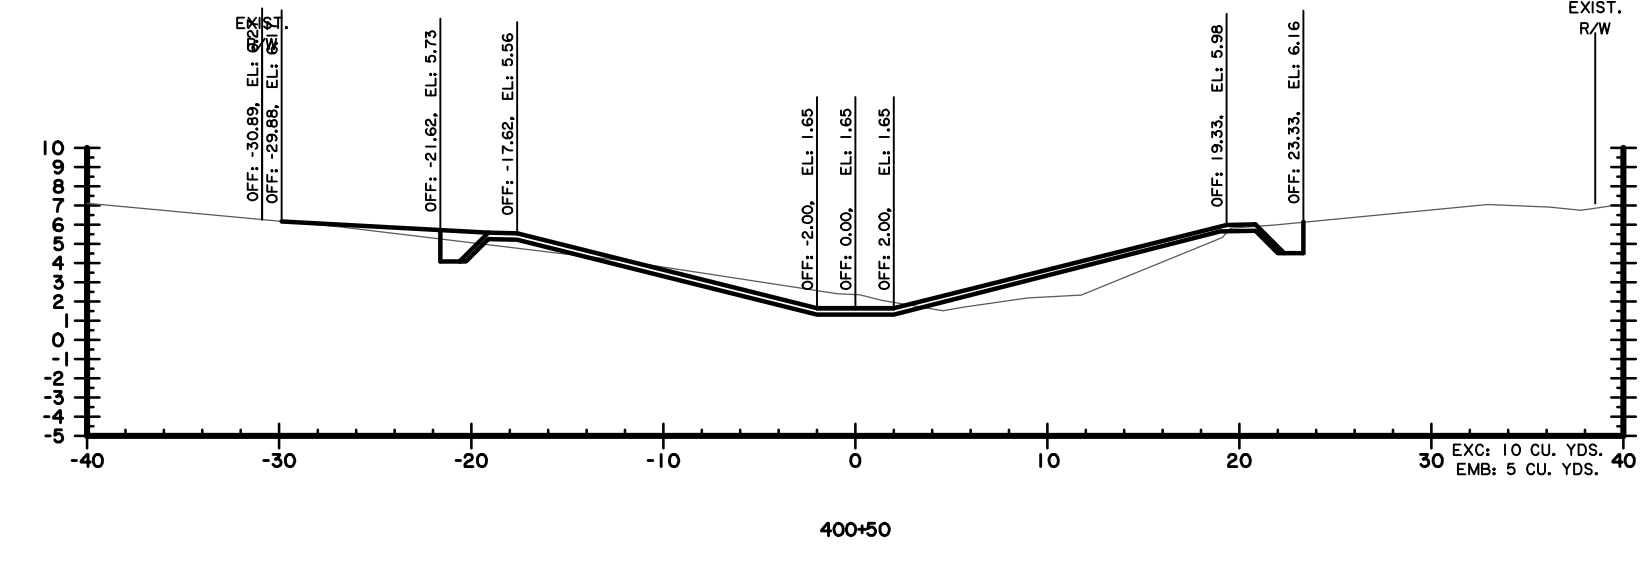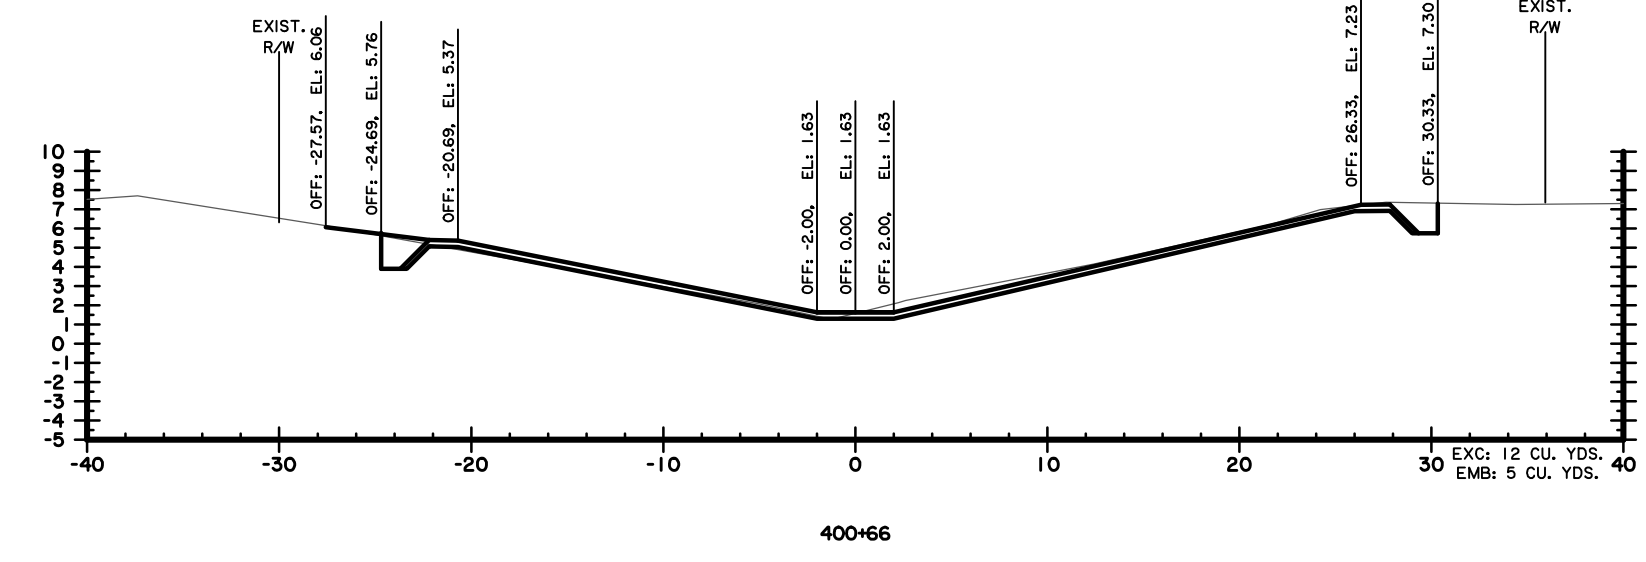

SCALE:
HORIZ. NTS
VERT. NTS

STATE OF LOUISIANA
DANIELLE B. CONNELLY
License No. 36284
PROFESSIONAL ENGINEER
ENGINEER

Danielle B. Connelly

11-18-22

SHEET NUMBER		11	
DESIGNED		DBC	
CHECKED		JBM	
DATE		NOV. 2022	
REVISION OR CHANGE ORDER DESCRIPTION		BY	
NO.		DATE	
PARISH		ASCENSION	
CONTROL SECTION		-----	
PARISH PROJECT		T.O. 2021-HEI-001	



CROSS SECTION SHEET
BAYOU FRANCOIS LATERAL
CHANNEL IMPROVEMENTS

