


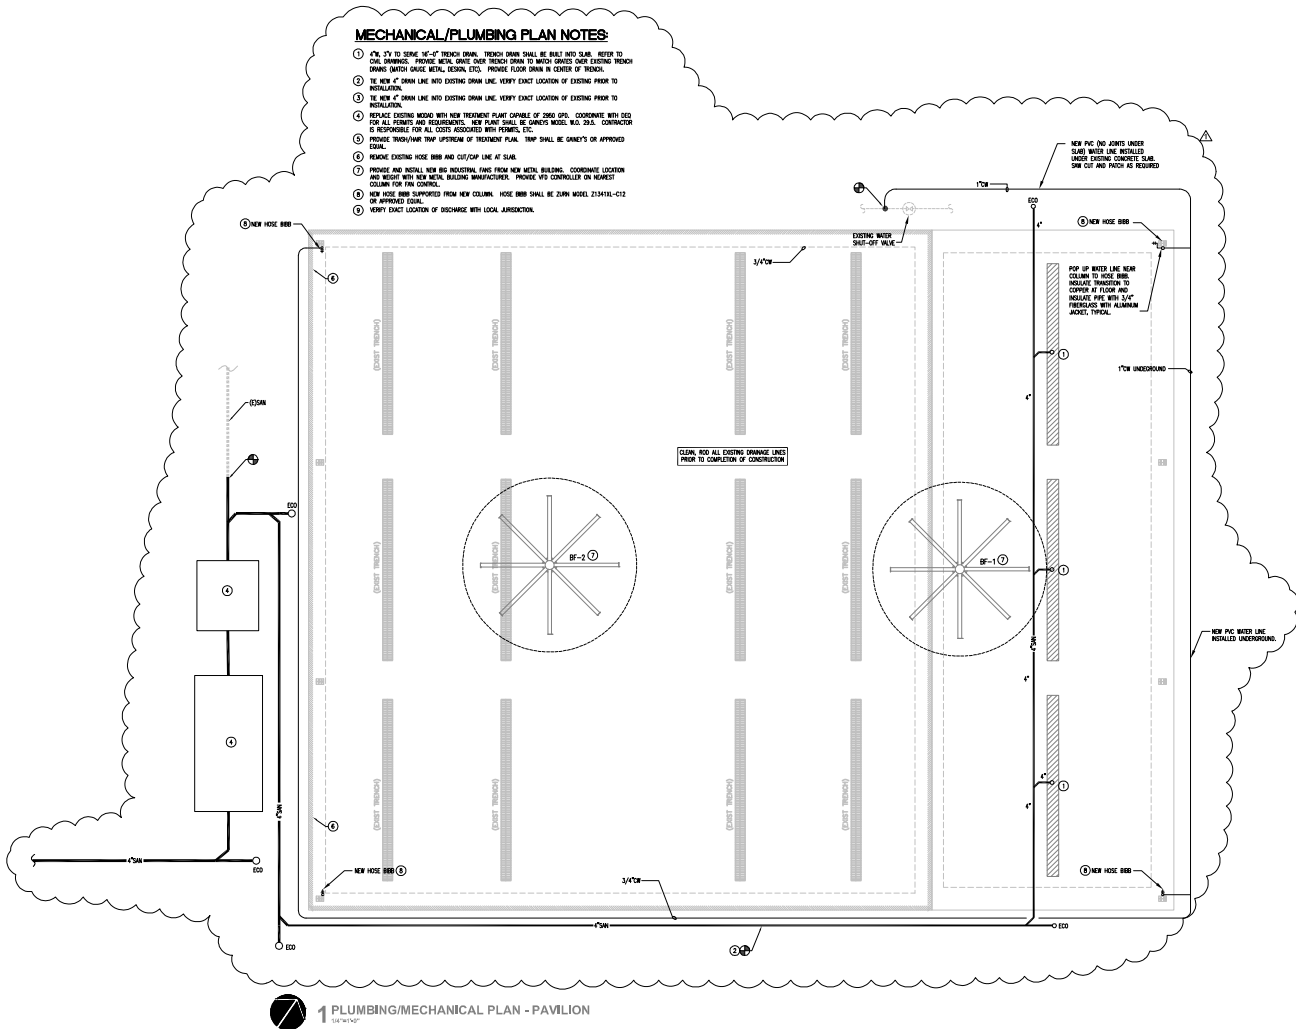

Date:	10/15/2020
Drawn By:	JG / SPQ
Checked By:	FST / M.T
Project Number:	PA-20-06-001
Sheet:	11 of 24
Scale:	1/2" = 1'-0"

ADG BATON ROUGE, LLC
 CONSULTING ENGINEERS
 10000 PINE BLVD., SUITE 200
 BATON ROUGE, LA 70801
 PROJECT NO. 202001

ANIMAL SHELTER RENOVATIONS
 SORRENTO, LA
 ASCENSION PARISH

P1.0

