



CONTRACT DOCUMENTS, SPECIFICATIONS

AND

DRAWINGS

JOE SEVARIO ROAD AT MERRITT EVANS ROAD AND NORWOOD ROAD

PARISH PROJECT MA-18-13

ASCENSION PARISH GOVERNMENT
615 E. WORTHEY STREET
GONZALES, LA 70737

ADDENDUM NO. 1

DATE ISSUED: MAY 4, 2021

This addendum shall be part of the Contract Documents as provided in the instructions to Bidders.

The following items are issued to add to, modify, and clarify the Contract Documents, Specifications and Drawings. These items shall have full force and effect as the Contract documents, Specifications and Drawings, and the cost involved shall be included in the bid prices.

Acknowledge receipt of the addendum by inserting its number and date on the Bid Form of the Bid Documents. Failure to comply with the above may subject the Bidder to disqualification and may be sufficient cause not to read or accept the bid.

Addendum No. 1 consists of a total of 12 pages.

PART I: QUESTIONS AND/OR DIRECTION FROM APRIL 27, 2021 PRE-BID MEETING

1. Q: There is not a Special Provision for a licensed Arborist. Will one be required for this project.?

A: No. There is no need for an arborist for this project.



2. Q: If the tree is off of the right-of-way but the limbs are extending over the right-of-way, how high should the limbs be trimmed?
A: Tree pruning will be conducted per DOTD Standard plan LD-01 (added per this Addendum, see attachment), as well as Section 201.04 of the 2016 Louisiana Standard Specifications for Roads and Bridges Book (Purple Book).

3. Q: Standard plans LD-01 and LD-02 are missing from the plan set. Can they be provided?
A: LA DOTD Standard plans LD-01 and LD-02 are provided as part of this Addenda.

4. Q: How are the Alternate Class II Base Course bid items to be handled?
A: The Class II Base Course (Soil Cement) option has been removed as an option for this project. The ONLY Class II Base Course option for this project is "Bid Item 302-2-12070 CLASS II BASE COURSE (12" THICK) (CRUSHED STONE OR RECYCLED PORTLAND CEMENT CONCRETE)". New Bid forms and Typical section are attached and made part of this Addenda. This Pay item is to be included in the Base Bid on Sheet # D105.

5. The Parish stated that if the contractor wants to close a road, they must receive approval by the Parish 24 hours in advance and provide an approved detour plan in conformance with the Manual on Uniform Traffic Control devices (MUTCD) and the LA DOTD TTC details. Lane closures utilizing flagging operations are permissible in *Off-Peak* hours; however, no total road closure shall be allowed without prior Parish approval under any circumstance.

6. The project budget/estimate ranges from \$225,000 to \$300,000. This, however, is only an estimate. The Contractor is required to make himself familiar with project plans and site in order provide a competitive bid.

End of Section


PART II: ATTACHMENTS

1. Sheet #2 – Typical section with revised legend
2. New Standard Plan Sheets LD-01 and LD-02
3. Bid Form – Sheet D105
4. Bid Form – Sheet D112
5. Pre-Bid Attendance List
6. Plan Holder Lists

End of Section


Addendum No 1

TYPICAL SECTION DESIGN DATA
 2013 ADT = 6,393
 2038 ADT = 8,782
 PERFORMANCE PERIOD (years) = 20
 ESALS = 2,185,000
 SOIL RESILIENT MODULUS $ksf = 4,100$

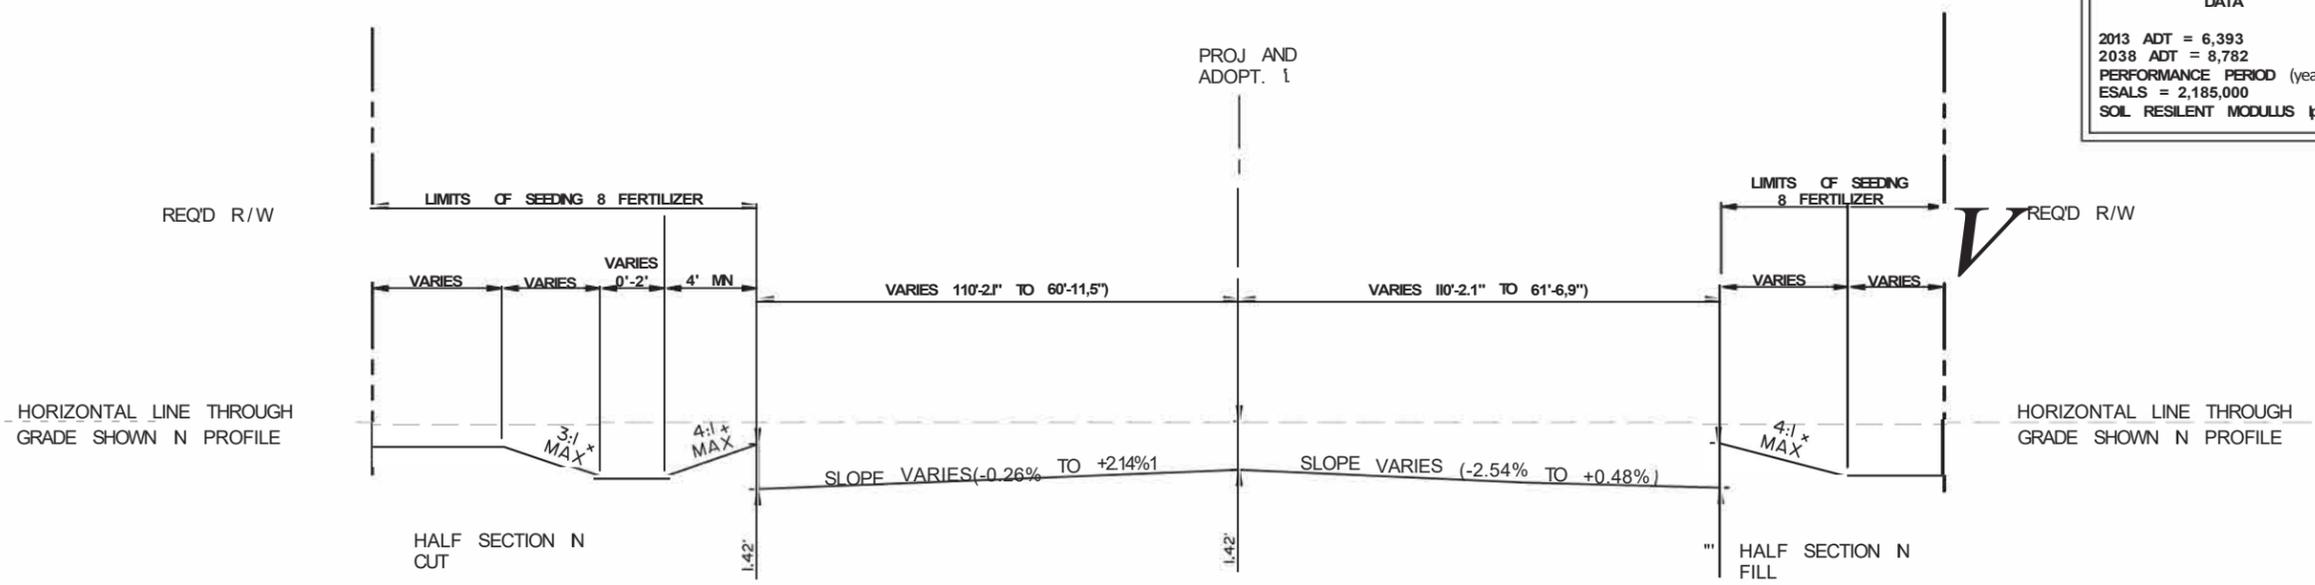


TYPICAL GRADING SECTION (N.T.S.)
 APPLIES TO
 NORWOOD RD STA 400+0.00 TO 400+66.67
 MERRITT EVANS RD STA 500+96.95 TO 50+47.64
 DEVALL RD STA 50+67.64 TO 502+8.74

x SEE CROSS SECTIONS FOR ACTUAL SLOPES
 ** EXISTING ASPHALTIC CONCRETE PAVEMENT AND BASE SHALL BE REMOVED APPROX/MATELY 5" ASPHALT AND 7" OF BASE

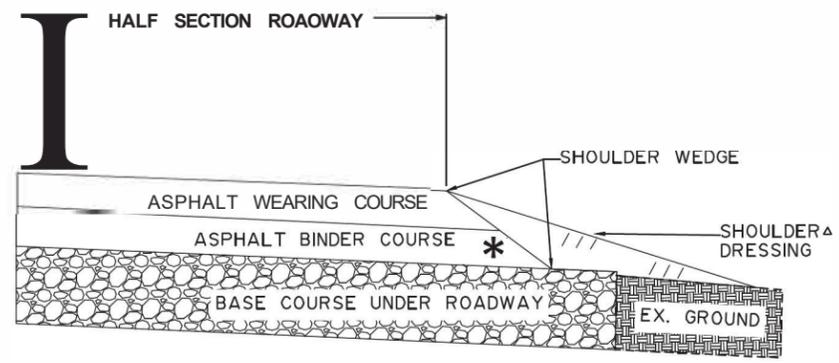

SHOULDER WEDGE TYPICAL SECTION

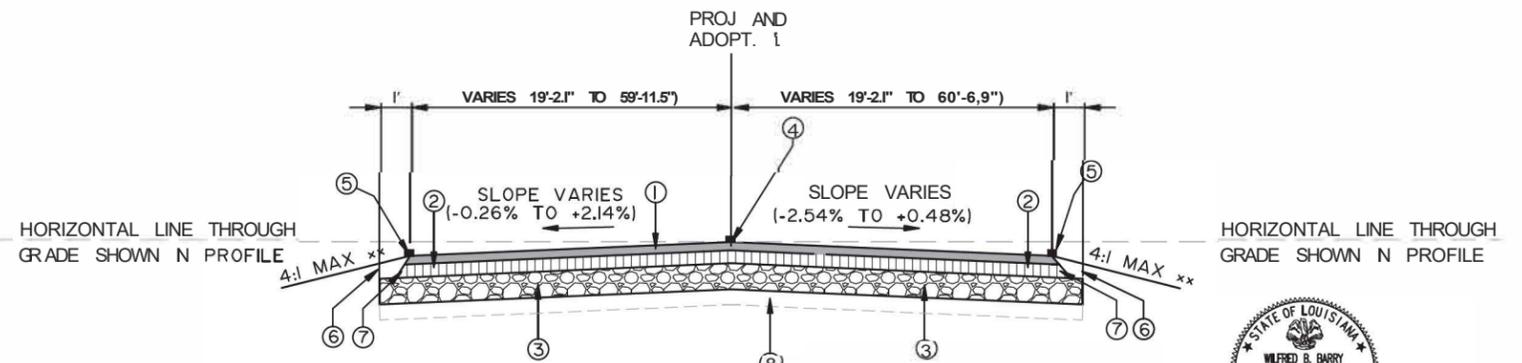

TYPICAL FINISHED SECTION (N.T.S.)
 APPLIES TO
 NORWOOD RD STA 400+0.00 TO 400+66.67
 MERRITT EVANS RD STA 500+96.95 TO 50+47.64
 DEVALL RD STA 50+67.64 TO 502+8.74







- 1) 2" ASPHALT CONCRETE WEARING COURSE (LEVEL I)
- 2) 3" ASPHALT CONCRETE BINDER COURSE (LEVEL II)
- 3) ~~12" CLASS I BASE COURSE (SOIL CEMENT 8% BY VOLUME; AN ACTUAL DETERMINATION SHOULD BE MADE USING LA DOTD TR 432-02)~~
- OR
- 3) 12" CLASS I BASE COURSE (CRUSHED STONE OR RECYCLED PORTLAND CEMENT CONCRETE)
- 4) PAVEMENT STRIPING & REFLECTORIZED MARKERS
- 5) PAVEMENT STRIPING
- 6) EMBANKMENT
- 7) SHOULDER WEDGE (SEE DETAIL THIS SHEET!)
- 8) 12' COMPACTED USABLE SOILS (TYPE E LIME TREATMENT (9% BY VOLUME) (LOCATIONS TO BE DETERMINED BY PROJECT ENGINEER!)

- NOTES:
- 1 SHOULDER WEDGES SHALL BE REQUIRED AT THE OUTSIDE EDGES OF THE PAVED ROADWAY (EDGE OF TRAVEL LANE OR EDGE OF PAVED SHOULDER).
 - 2 THE MAXIMUM SHOULDER WEDGE HEIGHT SHALL EQUAL 6". IF THE TOTAL ASPHALT THICKNESS IS GREATER THAN 6" THE CONTRACTOR SHALL STAGE CONSTRUCTION BY PULLING UP THE SHOULDERS IN THE LOWER LIFT THEN UTILIZING THE WEDGE IN THE FINAL 2 LIFTS.
 - 3 EQUIP THE PAVER WITH A MECHANICAL DEVICE THAT WILL PRODUCE A WEDGE WITH A UNIFORM TEXTURE, SHAPE, AND DENSITY WHILE AUTOMATICALLY ADJUSTING TO VARYING HEIGHTS ENCOUNTERED ALONG THE SHOULDER.
 - 4 THE CONTRACTOR SHALL BLADE AND SHAPE EXISTING SHOULDER MATERIAL TO FORM A UNIFORM SURFACE UNDER THE WEDGE PRIOR TO PLACEMENT OF THE AC OVERLAY.
 - 5 SHOULDER WEDGES SHALL BE UTILIZED ON MULTI-LIFT OVERLAYS AND ON SINGLE LIFT OVERLAYS IF THE LAYER THICKNESS IS GREATER THAN OR EQUAL TO 2".
 - 6 THE CONTRACTOR MAY CHOOSE NOT TO PLACE WEDGE IN INITIAL LIFT IF THICKNESS IS LESS THAN OR EQUAL TO 2", BUT SHALL PLACE WEDGE IN SUBSEQUENT LIFTS.
- * 35" OR LESS ABOVE HORIZONTAL DESIRED
- ∴ AS NEEDED TO DRESS UP SLOPE



Wilfred Barry
 10/15/20

DESIGNED	WH	1	OF	1
CHECKED	WH			
REVISION				
DATE				
NO.				
REVISION OR CHANGE ORDER DESCRIPTION				
TYPICAL SECTIONS AND				
RODDY ROAD INTERSECTION IMPROVEMENTS				
MA GROUP, LLC				

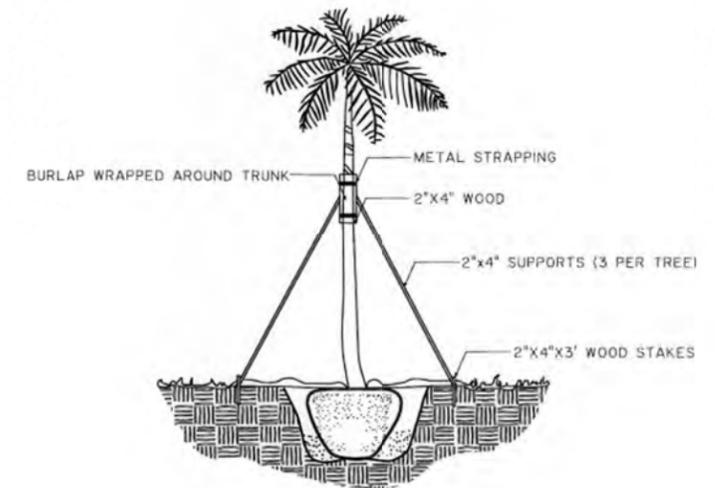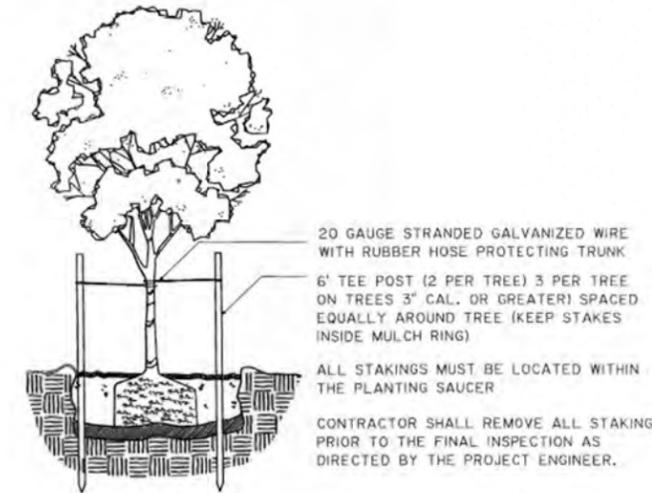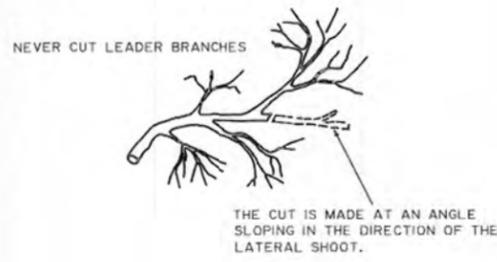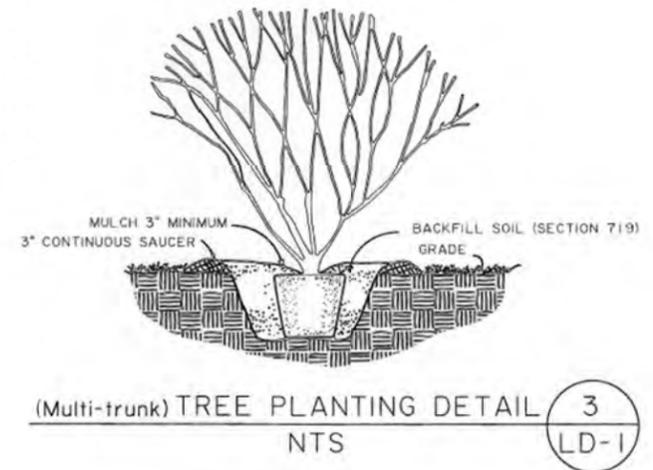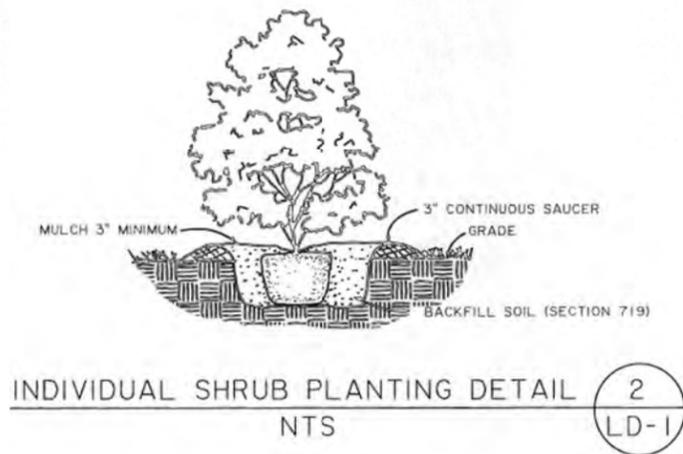
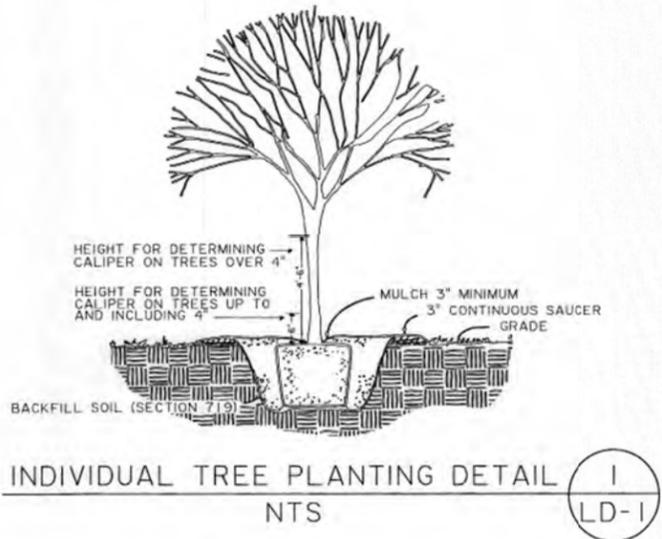


NOTES:
 ROWS OR GROUPS OF SHRUBS OR TREES, SHALL HAVE A CONTINUOUS SAUCER ALONG THE PERIMETER OF THE PLANTING. THE COST OF THE MULCH TO COVER THE AREA SHALL BE FIGURED UNDER THE MULCH ITEM AND SHALL NOT BE INCLUDED IN THE COST OF THE PLANTS.

MULCH REQUIRED IN INDIVIDUAL TREE AND SHRUB PLANTINGS SHALL BE INCLUDED IN THE COST OF THE PLANT.

BACKFILL SOIL (SECTION 719) REQUIRED FOR INDIVIDUAL TREE AND SHRUB PLANTINGS SHALL BE INCLUDED IN THE COST OF THE PLANT. STAKING SHALL BE INCLUDED IN THE COST OF THE PLANT.

DETAILS SHOWN ON THIS SHEET ARE TYPICAL. MULTIPLE SITUATIONS CAN OCCUR THAT MAY NOT BE SHOWN ON THIS SHEET. PROPOSED VEGETATION SHALL BE LOCATED ON PLANS ACCORDING TO HORIZONTAL AND VERTICAL CLEARANCE DISTANCE FOUND IN THE (ENGLISH DESIGN STANDARDS). SIGHT DISTANCES AND VEGETATION MANAGEMENT TYPICAL SECTIONS ARE DESCRIBED IN THE "POLICY FOR ROADSIDE VEGETATION MANAGEMENT". THESE DOCUMENTS CAN BE ACCESSED AT WWW.DOTD.LA.GOV.

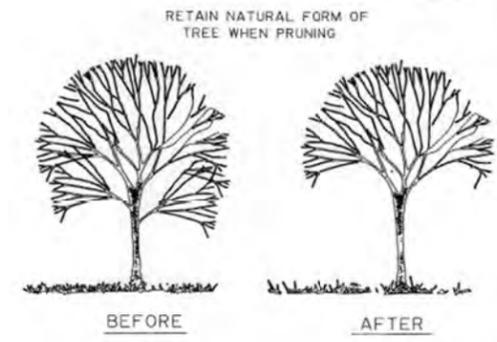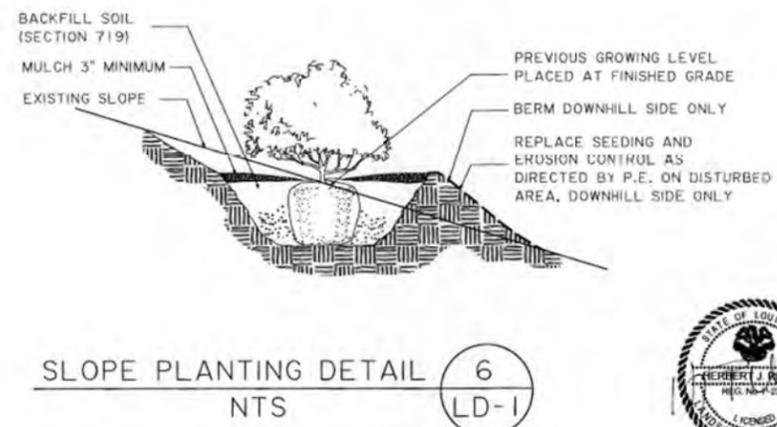

SHEET NUMBER	
PARISH	
CONTROL SECTION	
STATE PROJECT	
DESIGNED	
CHECKED	
DETAILED	
CHECKED	
SERIES NUMBER	
BY	
REVISION OR CHANGE ORDER DESCRIPTION	
DATE	
NO.	
TREE AND SHRUB PLANTING DETAILS LD-01	

PART 3 - BID FORMS

LOUISIANA UNIFORM PUBLIC WORK BID FORM

TO: Ascension Parish Government
P. O. Box 2392
Gonzales, Louisiana 70707

BID FOR: Roddy Road Intersection Improvements: Merritt
Evans/Devall and Norwood Road
MA-18-13

The undersigned bidder hereby declares and represents that she/he; a) has carefully examined and understands the Bidding Documents, b) has not received, relied on, or based his bid on any verbal instructions contrary to the Bidding Documents or any addenda, c) has personally inspected and is familiar with the project site, and hereby proposes to provide all labor, materials, tools, appliances and facilities as required to perform, in a workmanlike manner, all work and services for the construction and completion of the referenced project, all in strict accordance with the Bidding Documents prepared by: Wade J. Himel, P.E. and dated: January, 2019.

Bidders must acknowledge all addenda. The Bidder acknowledges receipt of the following **ADDENDA:** (Enter the number the Designer has assigned to each of the addenda that the Bidder is acknowledging) _____.

TOTAL BASE BID: For all work required by the Bidding Documents (including any and all unit prices designated "Base Bid" * the sum of:

_____ Dollars (\$ _____)

~~**ALTERNATES:** For any and all work required by the Bidding Documents for Alternates including any and all unit prices designated as alternates in the unit price description.~~

~~**Alternate No. 1** Add Item No. 302-02-06000 CLASS II BASE COURSE (12" THICK) (SOIL CEMENT for the lump sum of:~~

~~_____ N/A _____ Dollars (\$ _____ N/A _____)~~

~~**Alternate No. 2** Add 302-02-12070 CLASS II BASE COURSE (CRUSHED STONE OR RECYCLED PORTLAND CEMENT CONCRET) for the lump sum of:~~

~~_____ N/A _____ Dollars (\$ _____ N/A _____)~~

~~**Alternate No. 3** (Owner to provide description of alternate and state whether add or deduct) for the lump sum of:~~

~~_____ N/A _____ Dollars (\$ _____ N/A _____)~~

NAME OF BIDDER: _____

ADDRESS OF BIDDER: _____

LOUISIANA CONTRACTOR'S LICENSE NUMBER: _____

NAME OF AUTHORIZED SIGNATORY OF BIDDER: _____

TITLE OF AUTHORIZED SIGNATORY OF BIDDER: _____

SIGNATURE OF AUTHORIZED SIGNATORY OF BIDDER **: _____

DATE: _____

* The Unit Price Form shall be used if the contract includes unit prices. Otherwise it is not required and need not be included with the form. The number of unit prices that may be included is not limited and additional sheets may be included if needed.

** If someone other than a corporate officer signs for the Bidder/Contractor, a copy of a corporate resolution or other signature authorization shall be required for submission of bid. Failure to include a copy of the appropriate signature authorization, if required, may result in the rejection of the bid unless bidder has complied with La. R.S. 38:2212(A)(1)(c) or RS 38:2212(O).

BID SECURITY in the form of a bid bond, certified check or cashier's check as prescribed by LA RS 38:2218(A) is attached to and made a part of this bid.

LOUISIANA UNIFORM PUBLIC WORK BID FORM
UNIT PRICE FORM

TO: Ascension Parish Government
 42077 Churchpoint Road
 Gonzales, Louisiana 70737

BID FOR: Roddy Road Intersection Improvements: Merritt Evans/Devall and
 Norwood Road
 MA-18-13

UNIT PRICES: This form shall be used for any and all work required by the Bidding Documents and described as unit prices. Amounts shall be stated in figures and only in figures.

DESCRIPTION:	SAW CUTTING ASPHALTIC CONCRETE PAVEMENT			
REF. NO.	QUANTITY:	UNIT OF MEASURE:	UNIT PRICE	UNIT PRICE EXTENSION (<i>Quantity times Unit Price</i>)
NS-500-00340	2,184	INLF		

DESCRIPTION:	CLASS II BASE COURSE (12" THICK) (CRUSHED STONE OR RECYCLED PORTLAND CEMENT CONCRETE)			
REF. NO.	QUANTITY:	UNIT OF MEASURE:	UNIT PRICE	UNIT PRICE EXTENSION (<i>Quantity times Unit Price</i>)
302-02-12070	1,062.3	SQYD		

~~ALTERNATE 1~~

DESCRIPTION:	CLASS II BASE COURSE (12" THICK) (SOIL CEMENT)			
REF. NO.	QUANTITY:	UNIT OF MEASURE:	UNIT PRICE	UNIT PRICE EXTENSION (<i>Quantity times Unit Price</i>)
302-02-06000	1,062.3	SQYD		

~~ALTERNATE 2~~

DESCRIPTION:	CLASS II BASE COURSE (12" THICK) (CRUSHED STONE OR RECYCLED PORTLAND CEMENT CONCRETE)			
REF. NO.	QUANTITY:	UNIT OF MEASURE:	UNIT PRICE	UNIT PRICE EXTENSION (<i>Quantity times Unit Price</i>)
302-02-12070	1,062.3	SQYD		

Wording for "DESCRIPTION" is to be provided by the Owner.
All quantities are estimated. The contractor will be paid based upon actual quantities as verified by the Owner

Central Bidding Time: Tue May 04 2021 10:26:50 GMT-0500 (Central Daylight Time)

Visitors for: Roddy Road Intersection Improvements: Merritt Evans/Devall and Norwood Road[CLICK HERE to ADD your organization to the list as a Prime Bidder.](#)

User ID	Username	First/Last Name	Company Name	Phone Number	Email	Prime Bidder	Date visited
14430	ISGroup	Ryan Milligan	JB Group of LA, LLC	2525066650	estimating@isg.work		2021-05-04 08:11:40
8160	slatslucas	Paul Arnemann	Slats Lucas Agg	9858051884	paularnemann@slatslucasagg.com		2021-05-03 15:31:41
16953	Bighead79	Corey Howard	Cee & Cee Family Lawn Services LLC	2252815068	howardcorey79@gmail.com	✓	2021-05-03 12:27:35
5233	BARBERROAD	Darren Grille	BARBER BROTHERS CONTRACTING CO.,LLC	2253555611	dgrille@barber-brothers.com		2021-05-03 08:42:51
218	chemspraysouth	Charles Deville	Chem Spray South Inc.	225644225644	cdeville@chemspraysouth.com		2021-04-29 11:59:22
8353	EPBreaux	Drew Segura	Ernest P. Breaux, LLC	3373648183	drew.segura@epbreaux.com		2021-04-28 08:08:07
4582	jeffriemann	Jeff Riemann	Preferred Electric Inc.	+3373655516	jeff@preferredelectric.net		2021-04-27 20:18:43
14657	bfmcorporation	Dale Holley	BFM Corporation LLC	5044688800	dale.holley@bfmcorporation.com		2021-04-27 12:58:10
8115	APGDR	Devin Russ	Ascension Parish Government	225-450-1147	druss@apgov.us		2021-04-27 09:41:14
899	trafficsolutions	Chad Price	Traffic Solutions Louisiana	504-948-4809	chad@trafficsolutionsinc.net		2021-04-26 16:56:26
2775	GrayConstruction	Dan Gray	Gray Construction Corp.	+9853992401	dcgray@gray-con.com		2021-04-23 11:12:25
3594	barneselectric	Michael Ellis	Walter J Barnes Electric Co Inc	+5048351756	estimating@wjbe.com		2021-04-22 17:10:38
16189	MCCEstimating	Will Madden	Madden Contracting Company LLC	3184265587	estimating@maddencontracting.com	✓	2021-04-22 17:09:33
7361	Onshorecompany	Trae Eschette	Onshore Companies	9854490391	trae@onshoreco.com		2021-04-22 09:37:26
1115	RichardPriceContracting	Tracy Price	Richard Price Contracting Co., LLC	+2256644232	estimating@richardpricecontracting.com	✓	2021-04-22 08:17:39
2861	DECO	Chad Scallan	Diamond Electrical Company, Inc.	+2257527492	estimating@deco-la.com		2021-04-22 07:42:08
6651	MageeExcavation	Skip Magee	Magee Excavation & Development L.L.C	9858926001	skip@mageeexcavation.net		2021-04-21 22:15:15
5391	KCRCONTRACTORSLLC	Kathleen Alonso	KCR Contractors, LLC	228-220-0011	kcr@kcrcontractorsllc.com	✓	2021-04-21 15:53:26
1174	QSM	David Beach	QSM	504-469-2015	dbeach@qualitysitework.com		2021-04-21 14:33:10
1959	volkert	Janet Evans	Volkert, Inc	0002252189440	jan.evans@volkert.com	✓	2021-04-21 11:19:22
2930	kortsconstruction	Kort Wittich	Kort's Construction Services, Inc.	+9858980932	wpontiff@kortsconstructionservices.com		2021-04-20 14:59:12

2930	kortsconstruction	Kort Wittich	Kort's Construction Services, Inc.	+9858980932	wpontiff@kortsconstructionservices.com		2021-04-20 14:59:12
6225	magnumcb	Michael Morris	TNT CONSTR.DBE SAW/SEAL	5044167151	magconstruction@bellsouth.net		2021-04-20 12:08:50
16813	Otwells	Hagen LePard	Otwell's Services	5042503282	hagen@otwellservices.com		2021-04-19 17:11:03
13785	BridgingTheGAP20202	Darius Moore	Bridging The Gap LLC	2259101645	dariusjmoore@outlook.com	✓	2021-04-19 11:19:54
12225	DixieCentralBidding	Justin Hendrick	Hendrick Construction Inc	2257510900	accounting@hcladevelopment.com		2021-04-19 10:33:07
15815	CrawfordRBAT	Michael Ringe	Crawford Electric Supply	2256105943	mringe@crawfordelectricsupply.com		2021-04-18 11:29:10
1052	Rotolo	Michael Rotolo	Rotolo Consultants Inc.	+9856432427	estimating@rotoloconsultants.com		2021-04-16 16:15:27
8364	FORCEIndustries	Glenn Bascle	FORCE Industries, LLC	9853460256	mona@forceind.net		2021-04-16 13:08:58
3486	secosouth	John Vaughn	Signal Equipment Co. - South	3184264665	jivaughn@secosouth.net		2021-04-16 13:05:01
3470	wprater	Wes Prater	Temple Inc.	18006333221	delilah.mitchell@temple-inc.com		2021-04-16 08:45:19
2545	RJDaigleandSons	Clay McKnight	R.J. Daigle and Sons Contractors, Inc.	2256441407	cmcknight@rjdaigle.com		2021-04-16 08:23:47
9862	BayouIrrigationInc	Haze Durbin	Bayou Irrigation, Inc.	+1(225)622-6172	haze.durbin@bayouirrigationinc.com		2021-04-16 08:15:39
6387	MRPG	Kirby Stumpf	M.R. Pittman Group, LLC	5047333040	kirby@mrpittman.com		2021-04-16 07:59:13
15499	Tensar	Gilberto Maldonado	Tensar	6782748937	gmaldonado@tensarcorp.com	✓	2021-04-16 07:53:39
11574	NorthshoreConcreteProducts	Marcus Pitts	Northshore Concrete Products LLC	2252093338	marcus@northshoreconcrete.net		2021-04-16 07:07:51
20	LF1	Lisa Fleming	Central Bidding	12252186436	lisa@centralbidding.com		2021-04-15 16:00:30
16785	laureno	Lauren Ortego	C. H. Fenstermaker & Associates, L.L.C.	3372372200	lauren@fenstermaker.com		2021-04-15 11:59:14
10555	blachd	Hugh Blackwell	Blackstar Diversified Enterprises, LLC	7034742563	hugh@blackstardiversified.net		2021-04-15 11:57:56
1533	MERRICK	Chad Juneau	Merrick, LLC	+3188763326	estimating@merrickllc.com		2021-04-15 11:01:17
7286	Bucktowninc	Eric LeBourgeois	Buck Town Contractors & Co.	5042310047	ericbucktown@yahoo.com		2021-04-15 10:10:21
691	CSSI	Charles Deville	Chem Spray South, Inc	*2256442816	jdeville@chemspraysouth.com	✓	2021-04-15 09:34:28
2857	tlcspecialprojects	Dennis Gremillion	The Lemoine Company, LLC	+3378967720	dennis.gremillion@lemoinecompany.com		2021-04-15 07:39:30
2178	LandAContracting	Richard Hansen	L and A Contracting	6012642100	rhansen@landacontracting.com		2021-04-14 14:23:55
13143	FRISCO17	FRISCO Estimator	FRISCO	3373500185	estimator@friscoinustrial.com		2021-04-14 10:21:41
12736	DCGUSA1	Joshua McCoy	Dynamic Group	2254857205	mhughes@dynamicgrp.com		2021-04-14 10:07:32

12736	DCGUSA1	Joshua McCoy	Dynamic Group	2254857205	mhughes@dynamicgrp.com		2021-04-14 10:07:32
3236	lkingcollc	Brandon Montgomery	L. King Company L.L.C	225-667-3931	brandon@lkingcompany.com	✓	2021-04-13 09:54:02
2909	barrierehcc	Aaron Lofton	Barriere Construction Co, L.L.C. - HCC	9036914921	dougo@barriere.com	✓	2021-04-12 13:55:51
3401	bblunshi	George Stroyewski	Ferguson Waterworks	+2253838916	george.stroyewski@ferguson.com		2021-04-12 13:50:15
720	betcontractor	Bonnie Sanchez	Byron E. Talbot Contractor, Inc.	9854199925	bsanchez@byronetalbot.com		2021-04-12 06:32:48
1913	michaeln	Michael F. Nicoladis	N-Y Associates, Inc.	15048850500	mnicoladis@n-yassociates.com		2021-04-11 13:42:01
15143	Andrewb	Andrew Bennett	Omega Foundation Services, Inc	2253017104	andrewb@omega-foundations.com		2021-04-11 11:15:23
15262	HermanosDiaz	Avisai Diaz	Hermanos Diaz Contractors LLC.	5042500134	diazavisai@hdiazconllc.com		2021-04-09 16:40:39
11547	LMBSERVICES	Louis Badalamenti	LMB SERVICES LLC	5049201012	LMB@LMBSERVICES.NET		2021-04-09 12:54:16
2732	HardRockConstruction	Jason Juneau	Hard Rock Construction, LLC	5048351050	larellano@hardrockconstruction.com	✓	2021-04-09 11:00:55
15502	PowellBR	Brian Powell	BRP Construction LLC	2256366621	brian@brp.construction		2021-04-09 09:38:08
9560	AGCDS	Danielle Sanders	AGC Shreveport	318-222-2197	planroom@agcshreveport.net		2021-04-09 08:38:56
810	command	Derek Commander	Command Construction, LLC	+5048878795	ccestimating@commandindustries.com	✓	2021-04-09 08:37:41
15380	Echemllc2323	Antoinette Fernandez	E-Chem, LLC	5052172121	antoinette@e-chem.net		2021-04-09 08:25:42
800	BSI	Tracy Boone	Boone Services, LLC	+2257520325	dustin@booneservices.com	✓	2021-04-09 07:46:14