

Early Learning Center Lemann Building T.I.

318 Mississippi Street Donaldsonville, LA 70346

1322-0060 Multistudio 615 E Worthey Street 3308A Magazine Street New Orleans, LA 70115 504.681.6303

multi.studio

Lucien T Vivien Jr & Assoc 3001 22nd Street Metairie, LA 70002 504.218.5409 vivienengineers.com

UNLESS A PROFESSIONAL SEAL WITH SIGNATURE AND DATE IS AFFIXED, THIS DOCUMENT IS PRELIMINARY AND IS NOT INTENDED FOR CONSTRUCTION, RECORDING PURPOSES OR IMPLEMENTATION


ADDENDUM NO. 1


11/17/22



Finish Plan - Level 1 **AF101**

Construction **Documents**

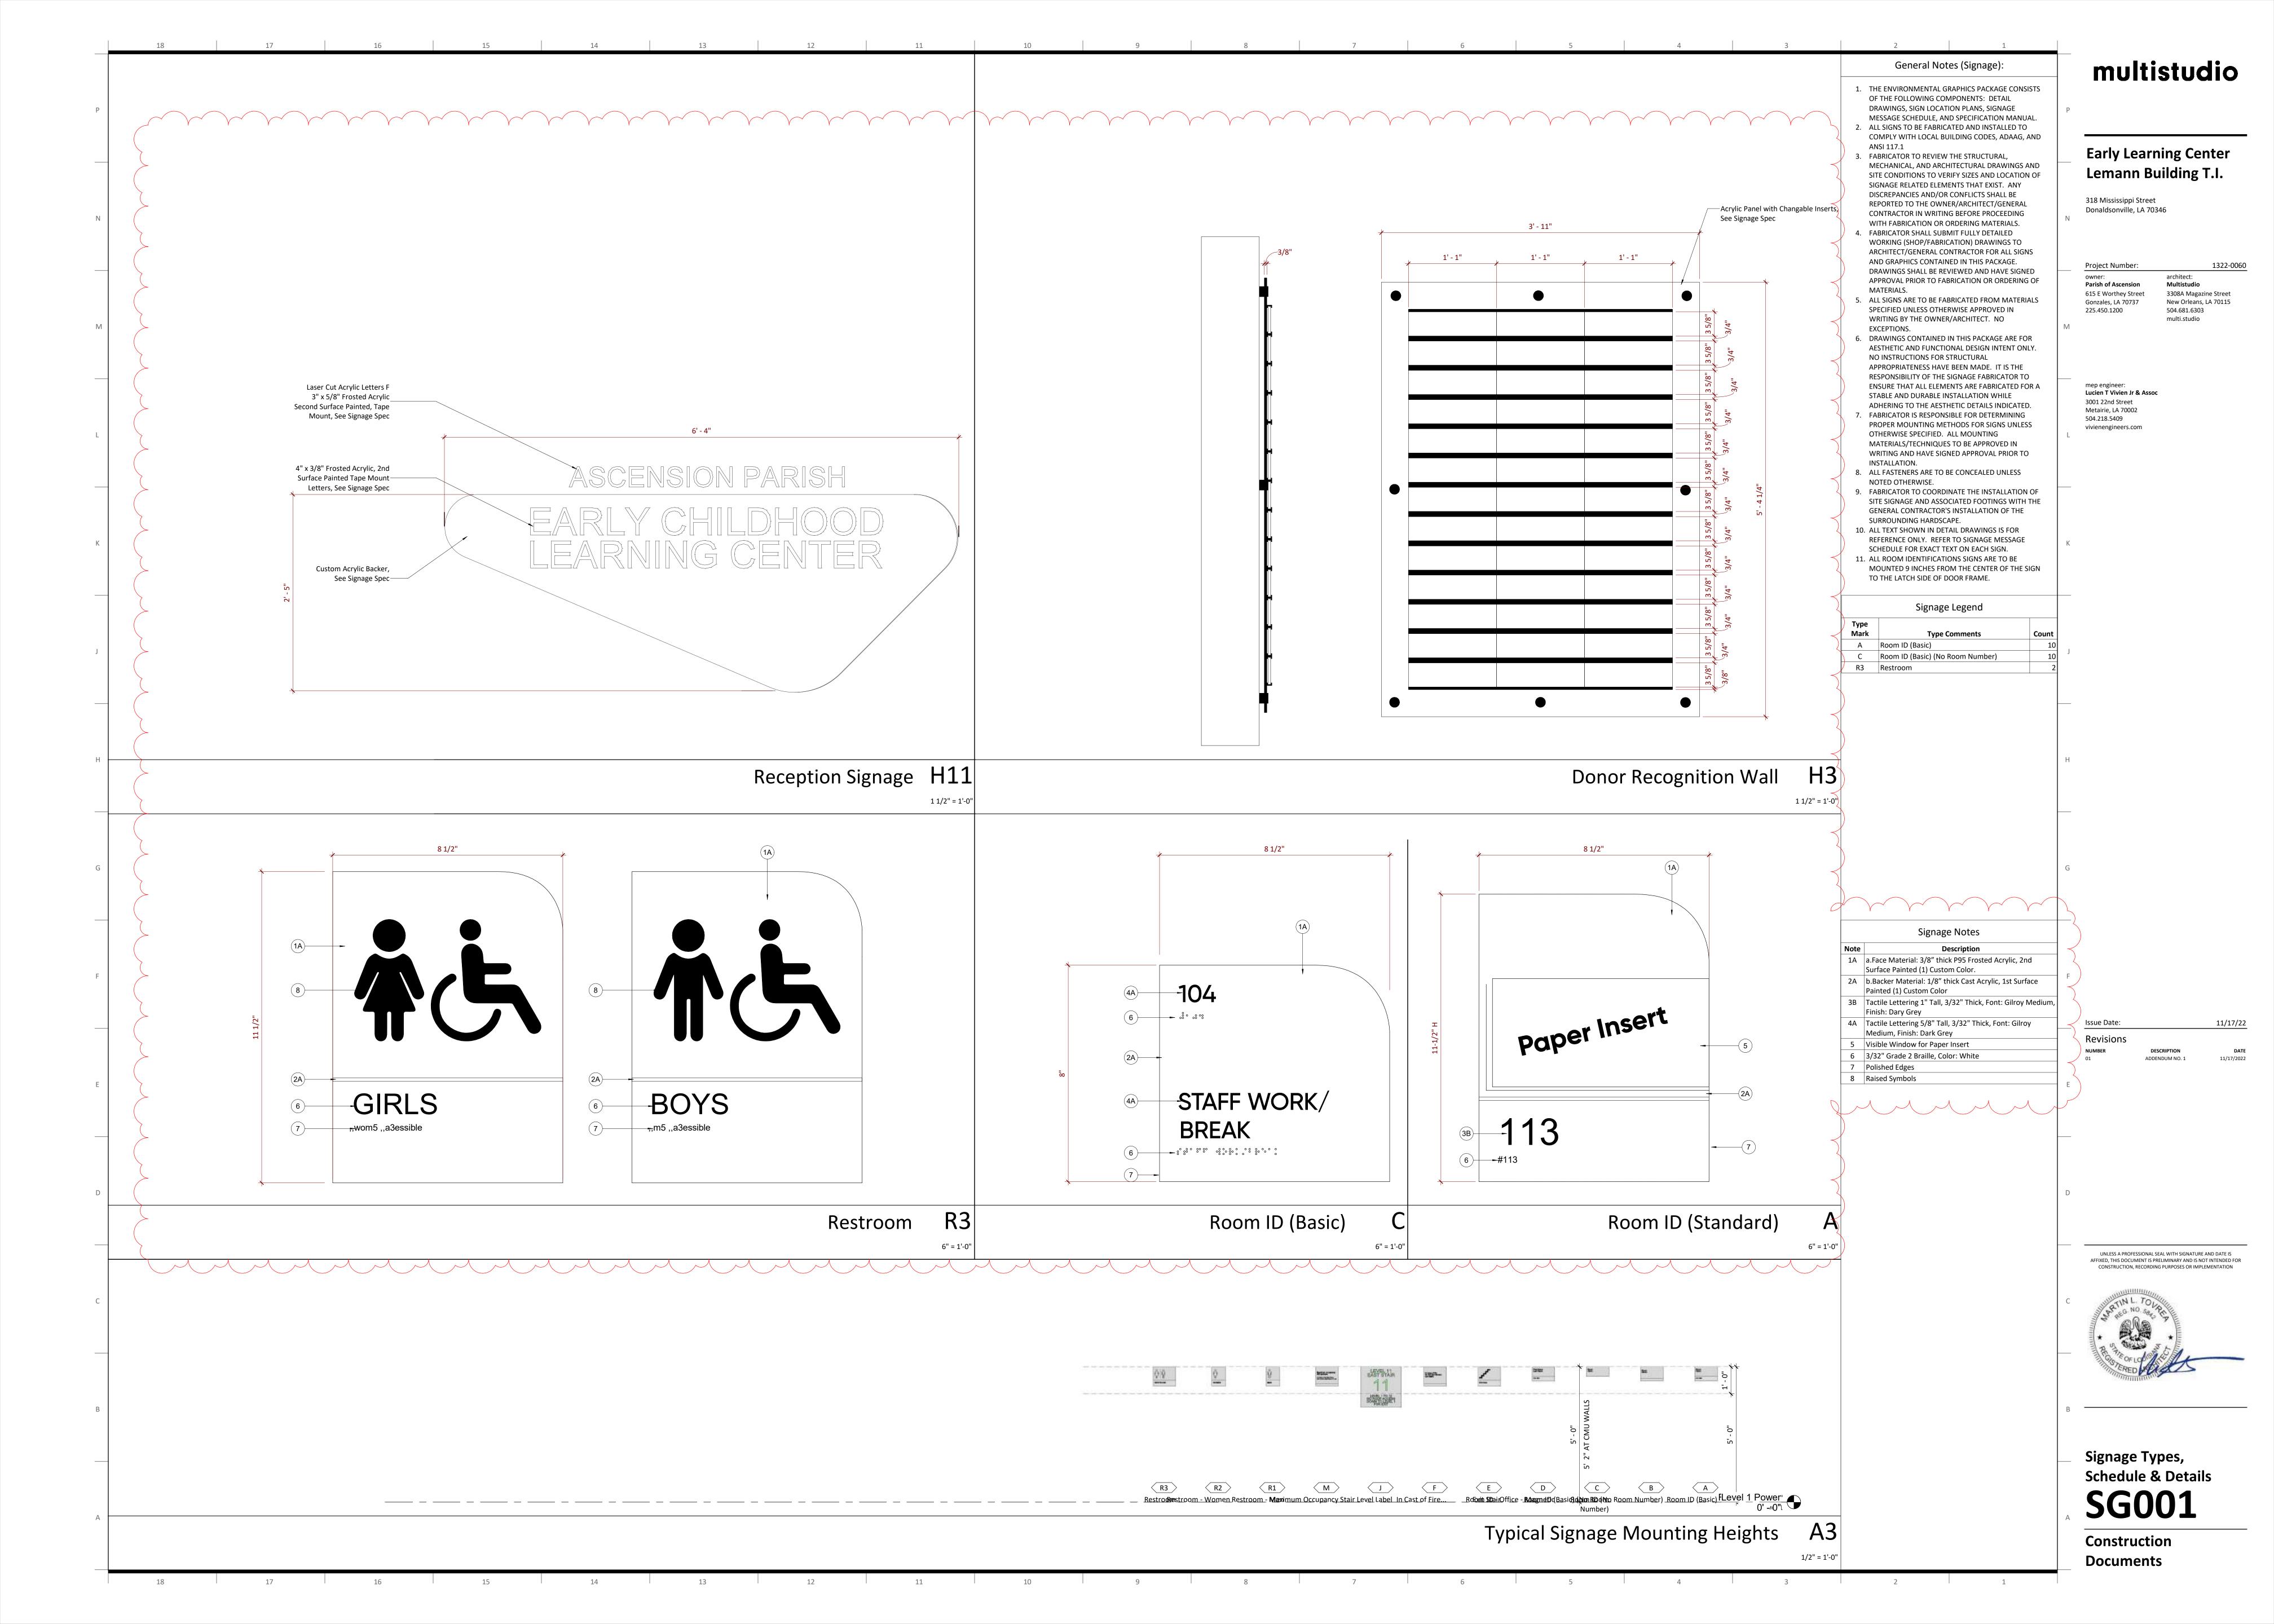

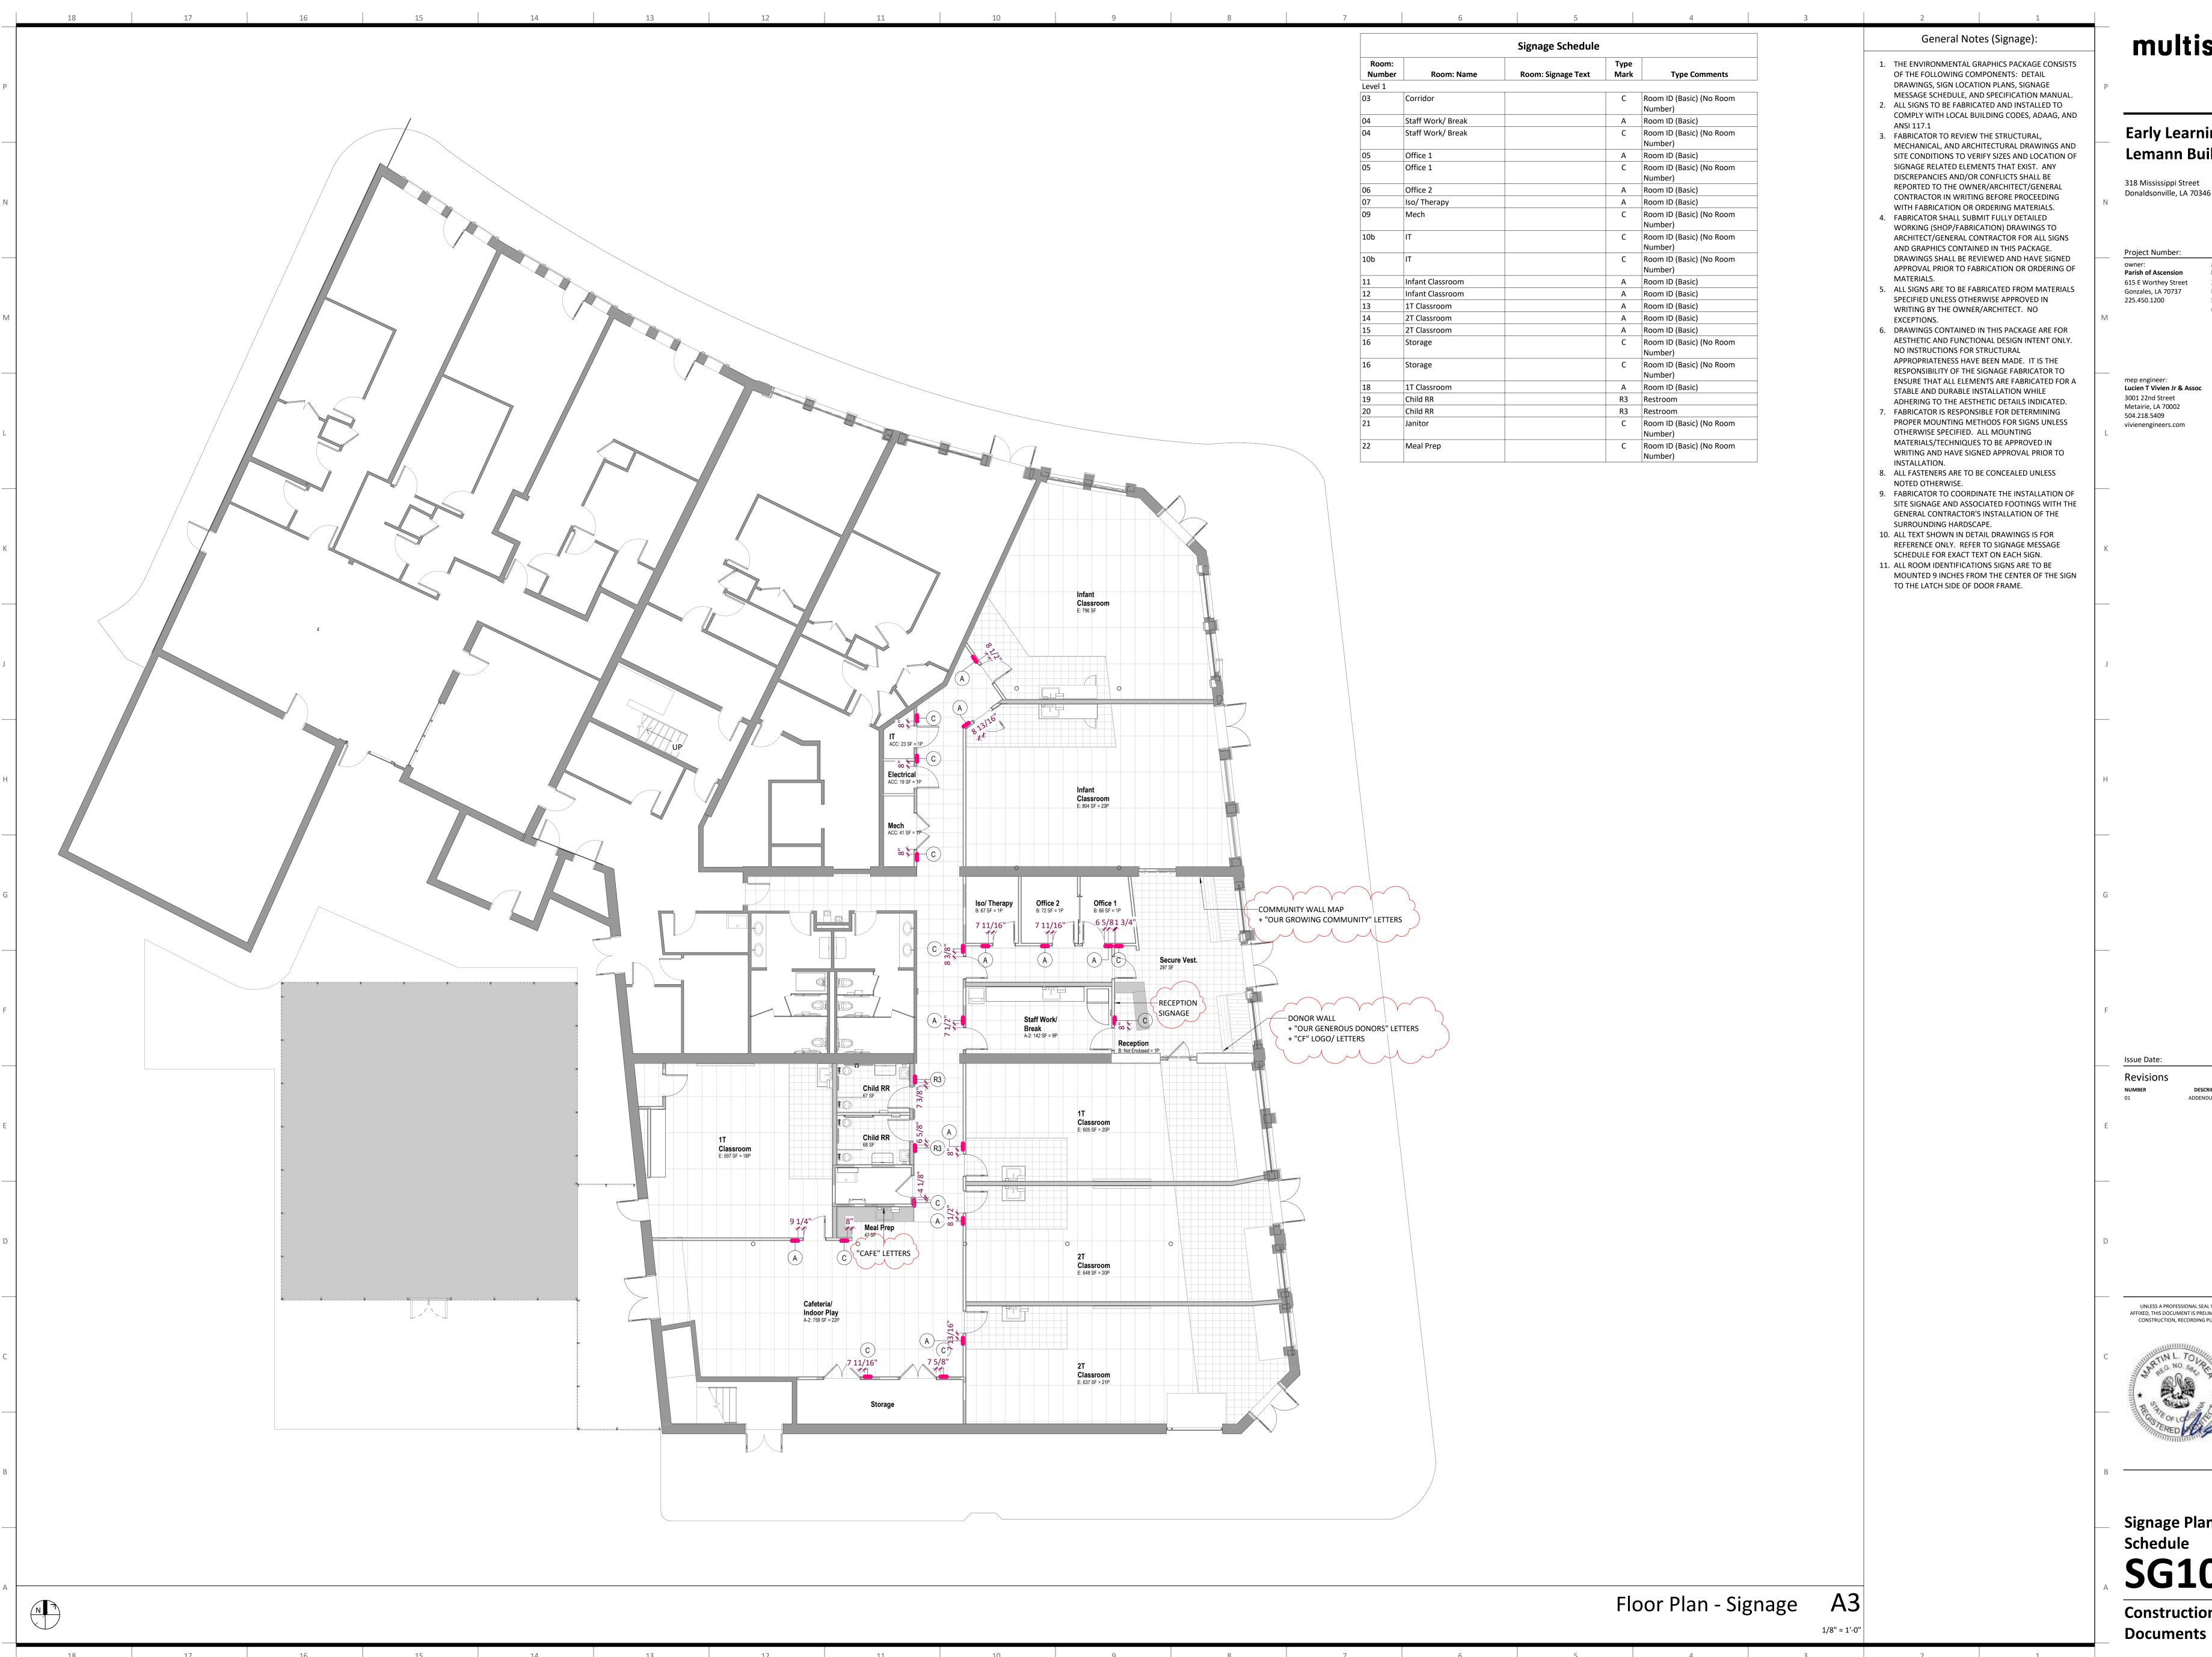

multistudio

Early Learning Center Lemann Building T.I.

318 Mississippi Street Donaldsonville, LA 70346

> Multistudio 3308A Magazine Street New Orleans, LA 70115 504.681.6303

multi.studio

mep engineer:
Lucien T Vivien Jr & Assoc Metairie, LA 70002

vivienengineers.com

UNLESS A PROFESSIONAL SEAL WITH SIGNATURE AND DATE IS AFFIXED, THIS DOCUMENT IS PRELIMINARY AND IS NOT INTENDED FOR CONSTRUCTION, RECORDING PURPOSES OR IMPLEMENTATION

ADDENDUM NO. 1

11/17/22



Signage Plan & Schedule SG101

Construction