



Fence Elevation 4 K1

1/4" = 1'-0"

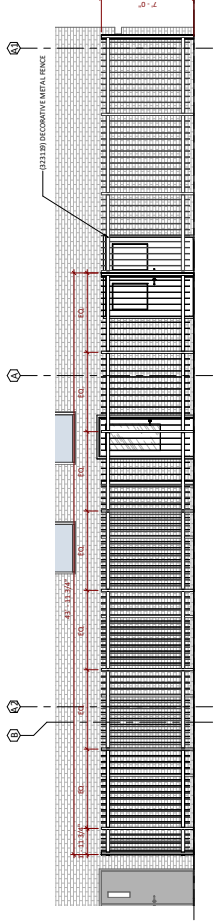


Fence Elevation 3 G1

1/4" = 1'-0"

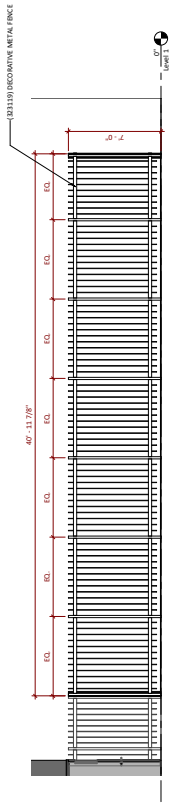


Fence Elevation 2 D1

1/4" = 1'-0"

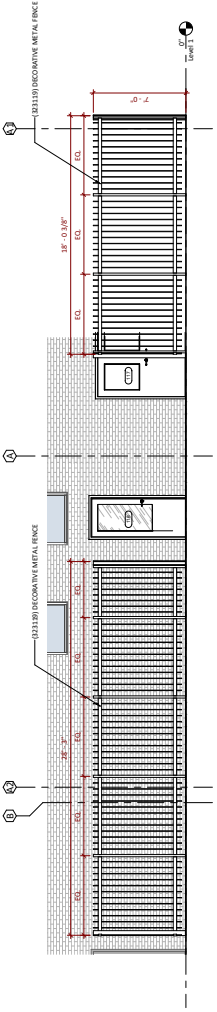

Fence Elevation 1 A1

1/4" = 1'-0"

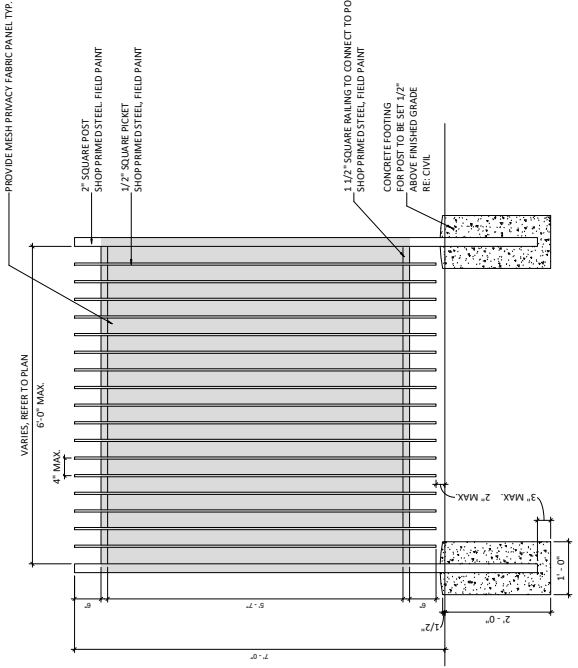

Exterior Fence Detail A11


1" = 1'-0"




General Notes (Building Sections):

- 1. (INSERT NOTE HERE)

Section C K3
1/8" = 1'-0"

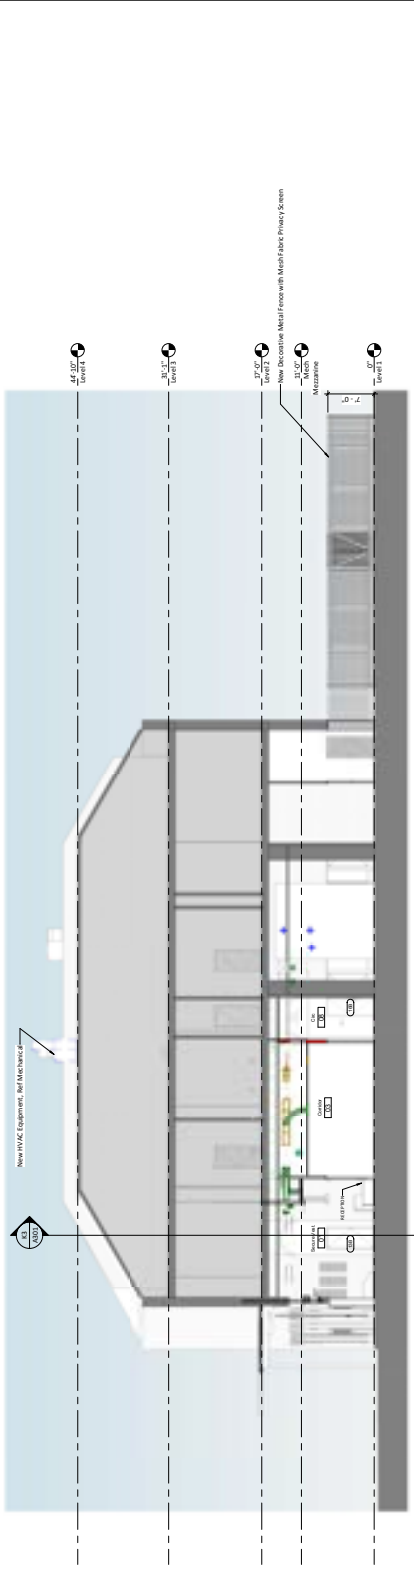


Section B E3
1/8" = 1'-0"

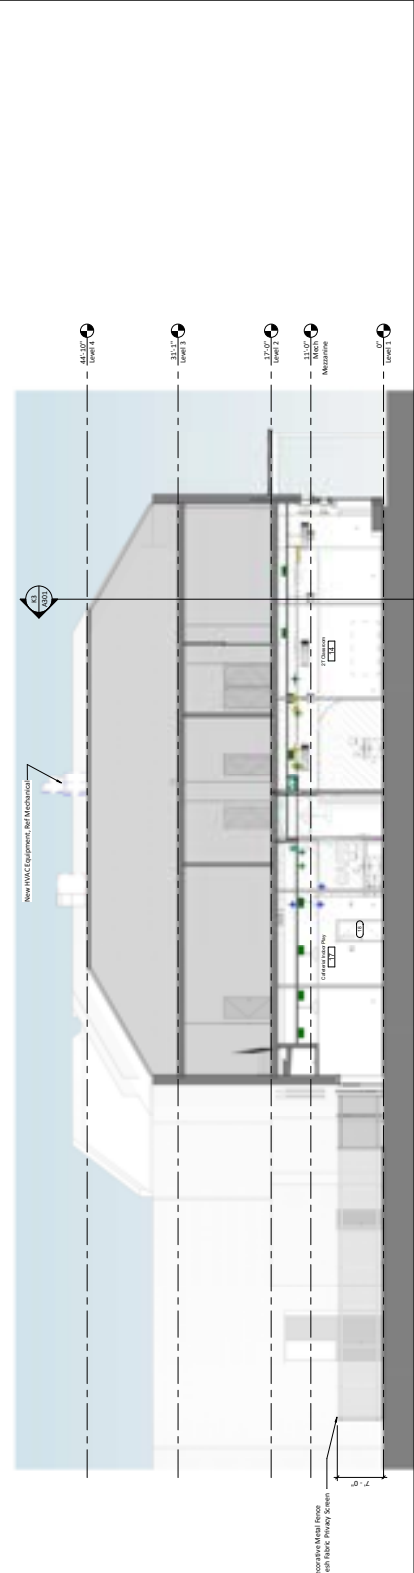


Section A A3
1/8" = 1'-0"




- General Notes (Interior Elevations):
1. REFER TO FINISH LEGEND/AC-FINISH FOR COMPLETE FINISH SCHEDULE.
 2. REFER TO PRODUCT STANDARDS FOR INSTALLATION, FINISHES, AND ACCESSORIES.
 3. REFER TO PRODUCT STANDARDS FOR DEVICES FOR CONTROLS.
 4. AT 0'0" SOFFIT CONTROLS, CONTINUE SOFFIT.

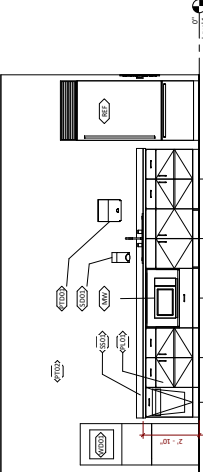


Interior Elevation-Staff Work/Break M13

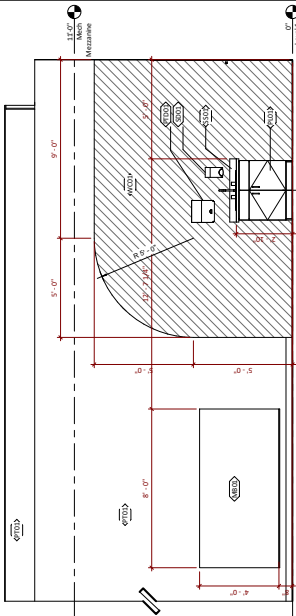


Interior Elevation- 1T Classroom H3

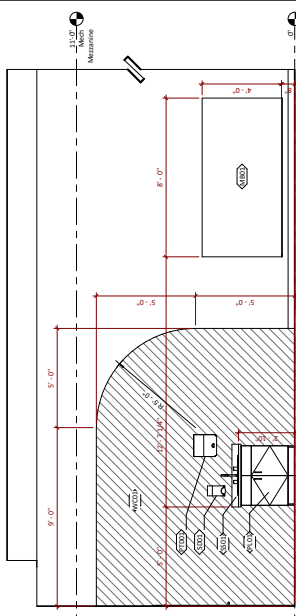


Interior Elevation - 2T Classroom E3

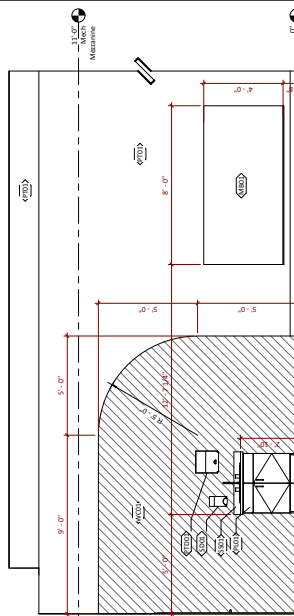


Interior Elevation- 2T Classroom A3

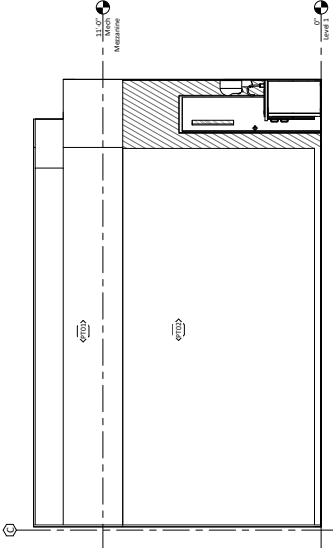


Interior Elevation - Infant Classroom 11 J9

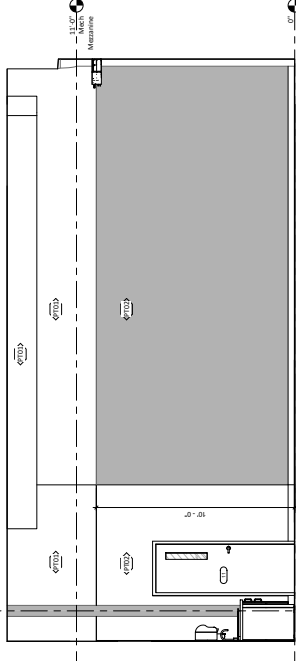




Interior Elevation - 2 Infant Classroom 11 E9

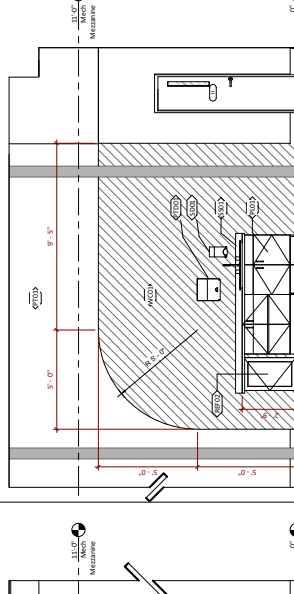

Interior Elevation- 1 Infant Classroom 11 A9

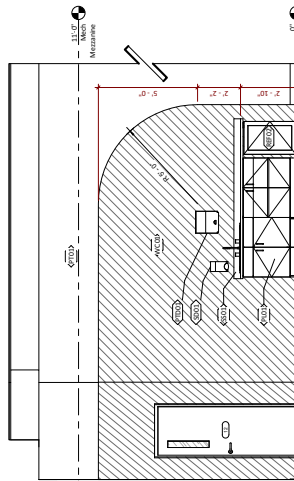


Interior Elevation- 1 Infant Classroom 12 A14

  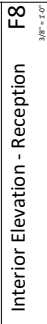




- General Notes (Interior Elevations):
1. REFER TO FINISH LEGEND/AC-FINISH FOR COMPLETE FINISH SCHEDULE.
 2. REFER TO PRODUCT STANDARDS FOR INSTALLATION, FINISHES, AND ACCESSORIES, TOILET FIXTURES, AND SINKS.
 3. REFER TO PRODUCT STANDARDS FOR DEVICES FOR CHILDREN.
 4. AT 5'0" SPACING, CONTINUE TO THE NEXT VERTICAL FACE OF THE WALL.

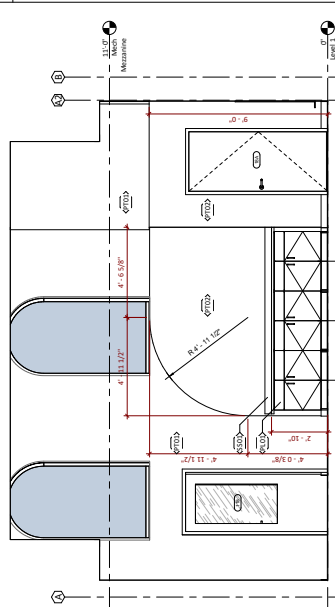


Interior Elevation - 1T Classroom 1

Interior Elevation - 1T Classroom 3

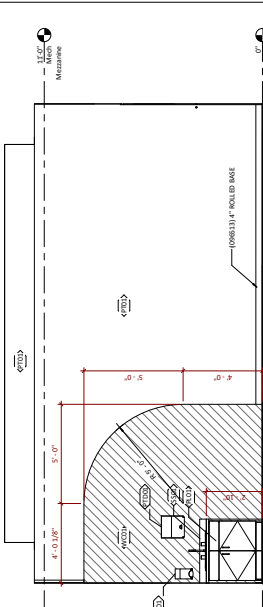


Interior Elevation - 1T Classroom 2

Interior Elevation - Cafeteria/Indoor Play

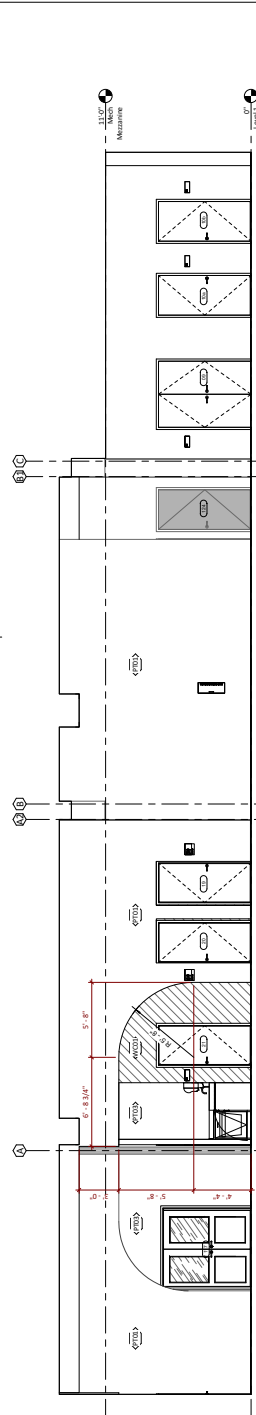

Interior Elevation - Corridor 1

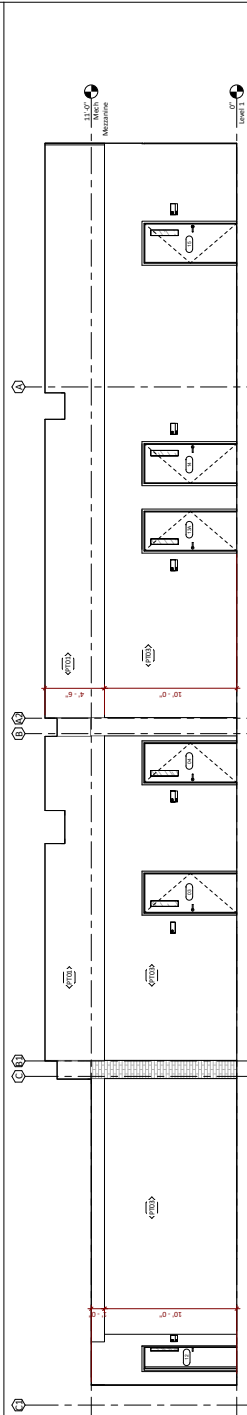

Interior Elevation - Corridor 2

