


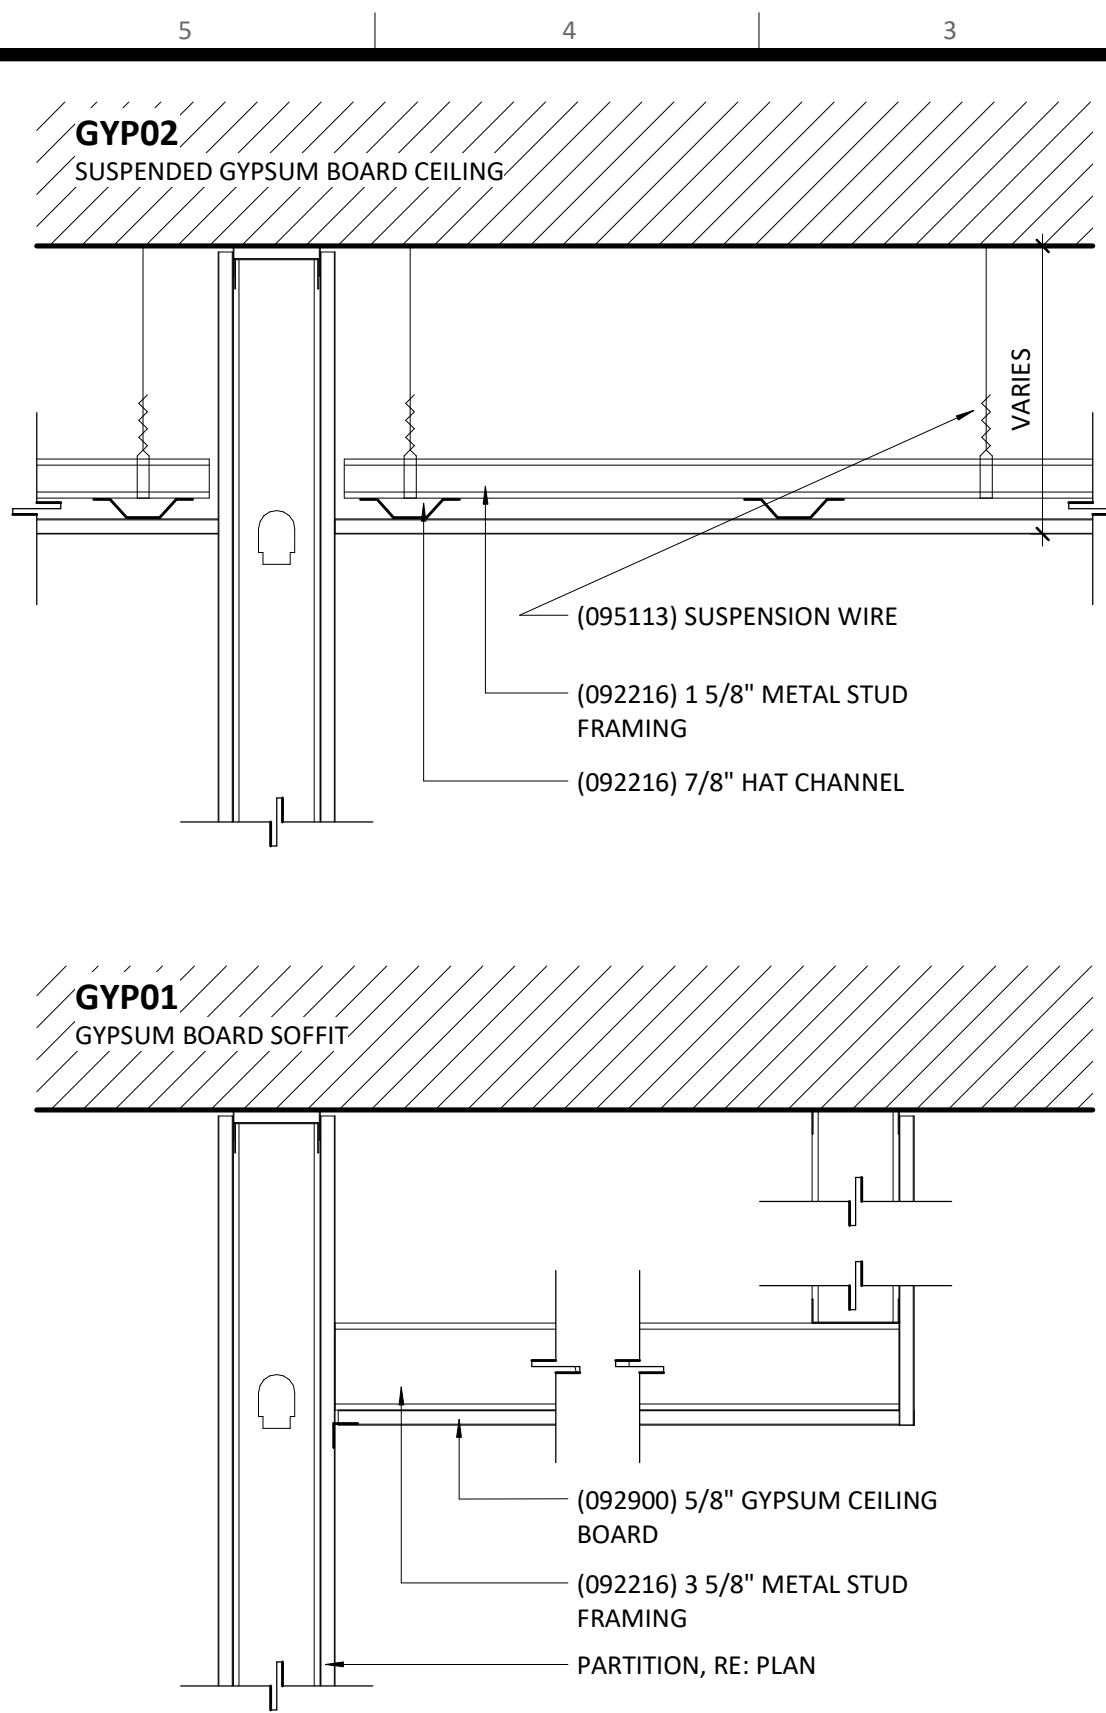

Ceiling Detail - Typical Ceiling Types
K3
1 1/2" = 1'-0"

General Notes (Reflected Ceiling Plans):

1. ALL CEILING AND SOFFIT HEIGHTS ARE GIVEN ABOVE FINISHED FLOOR ELEVATION - (EL. 0'-0").
2. GENERALLY ONLY CEILING MOUNTED FIXTURES ARE SHOWN ON THIS PLAN. COORDINATE WITH MEP PLANS FOR ADDITIONAL INFORMATION.
3. SOME OR ALL SPRINKLERS MAY NOT BE SHOWN ON THIS PLAN. COORDINATE WITH MEP DRAWINGS FOR ADDITIONAL INFORMATION. SPRINKLER HEADS TO BE CENTERED ON CEILING TILE, TYP.
4. VERIFY LOCATIONS OF ALL CEILING ACCESS PANELS WITH MEP DRAWINGS. COORDINATE LOCATIONS OF PANELS WITH ARCHITECT PRIOR TO INSTALLATION. ACCESS PANEL FIRE RATINGS MUST MATCH CEILING ASSEMBLY FIRE RATINGS.
5. LIGHTING FIXTURES TO BE CENTERED AND SPACED EQUALLY UNLESS NOTED OTHERWISE.
6. LIGHT FIXTURES ARE SHOWN FOR DIMENSIONAL PURPOSES ONLY COORDINATE WITH ELECTRICAL DRAWINGS FOR FIXTURE DESIGNATIONS.
7. IF PROJECT INCLUDES FIRE RATED CEILINGS, LIGHT FIXTURES LOCATED IN RATED CEILING ASSEMBLIES ARE TO BE TENTED OR OTHERWISE RATED TO MATCH THE CEILING.

Lighting Fixture Legend:

- 2X4 FLORESCENT
- 2X2 FLORESCENT
- STRIP FLORESCENT
- RECESSED CAN LIGHT
- CEILING FAN
- EMERGENCY WALL PACK
- TRACK LIGHTING
- STEP LIGHT
- COVE LIGHT

multistudio

Early Learning Center
Lemann Building T.I.

318 Mississippi Street
Donaldsonville, LA 70346

Project Number: 1322-0060

owner: Parish of Ascension
615 E Worthing Street
Gonzales, LA 70737
225.450.1200

architect: Multistudio
3386A Magazine Street
New Orleans, LA 70115
504.681.6303
multi.studio

mep engineer:
Lucien T Vivien Jr & Assoc
3001 22nd Street
Metairie, LA 70002
504.218.5409
vivienengineers.com

Issue Date: 11/17/22

NUMBER	DESCRIPTION	DATE
01	ADDENDUM NO. 1	11/17/2022

UNLESS A PROFESSIONAL SEAL WITH SIGNATURE AND DATE IS AFFIXED, THIS DOCUMENT IS PRELIMINARY AND IS NOT INTENDED FOR CONSTRUCTION, RECORDING PURPOSES OR IMPLEMENTATION




Reflected Ceiling Plan -
Level 1

A151

Construction
Documents

Level 1
A3
1/8" = 1'-0"

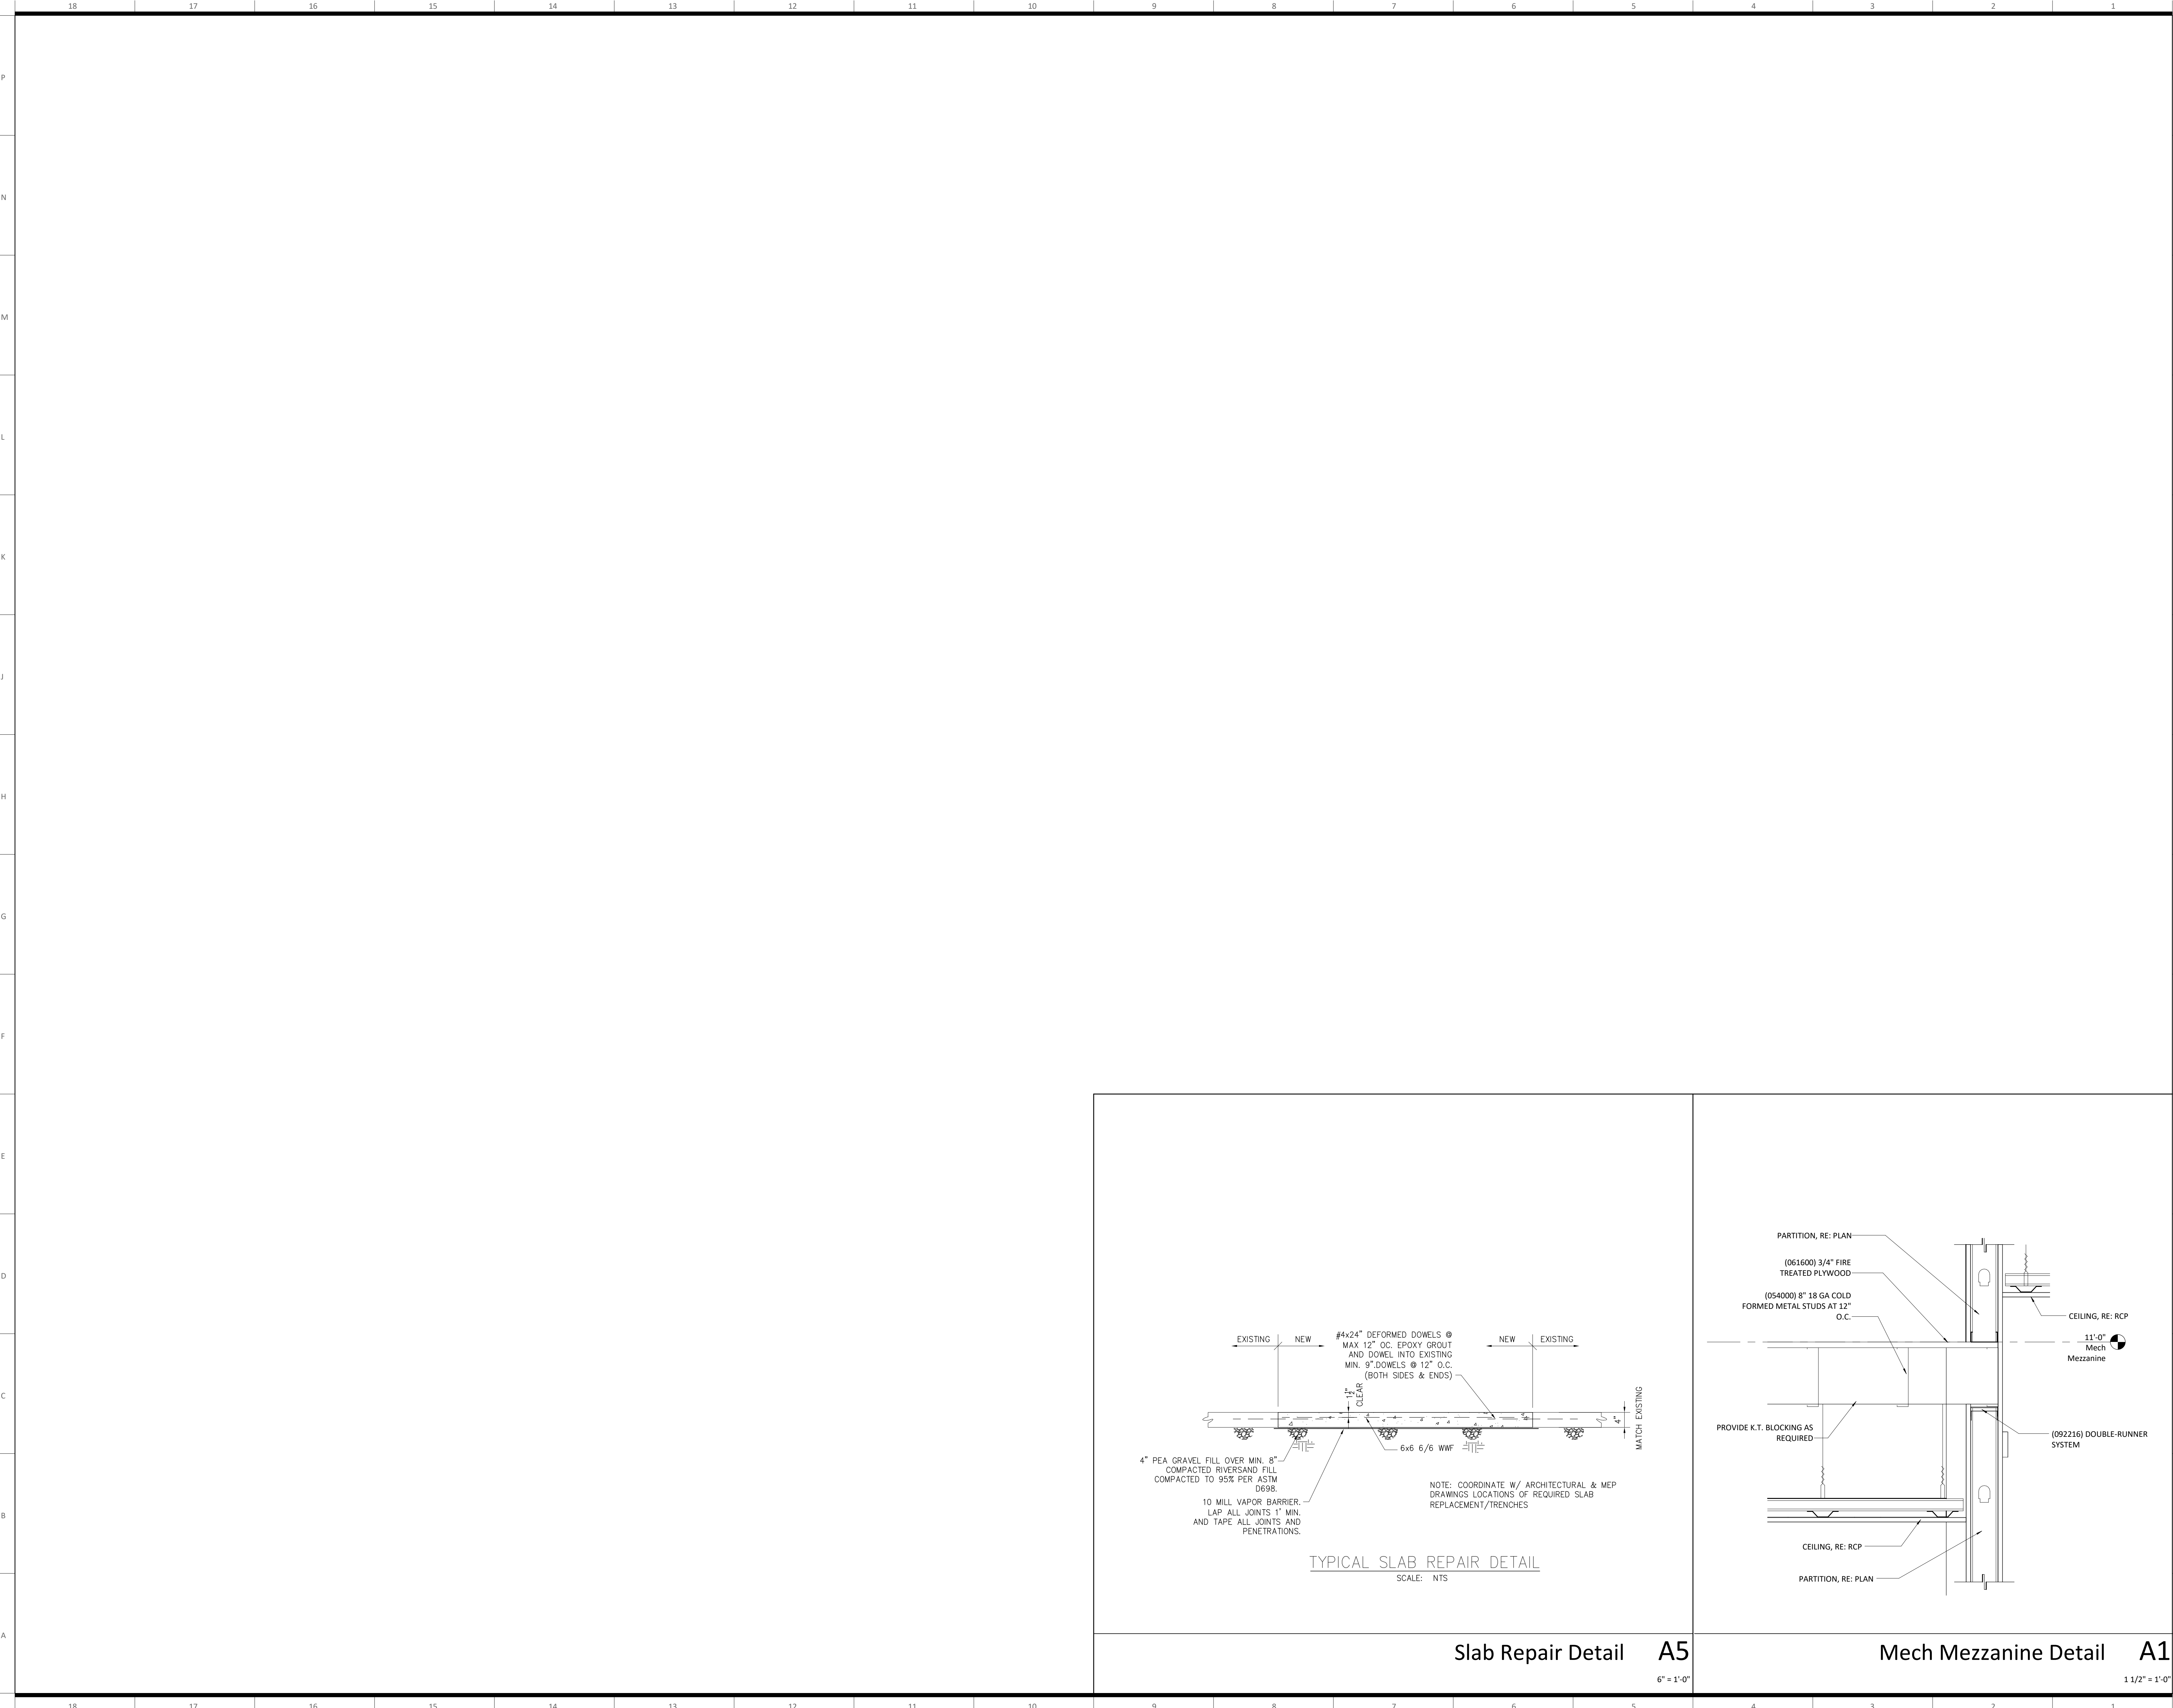

Early Learning Center
Lemann Building T.I.

318 Mississippi Street
Donaldsonville, LA 70346

Project Number: 1322-0060

owner: Parish of Ascension
615 E Worthey Street
Gonzales, LA 70737
225.450.1200

architect: Multistudio
3308A Magazine Street
New Orleans, LA 70115
504.681.6303
multi.studio

mep engineer: Lucien T Vivien Jr & Assoc
3001 22nd Street
Metairie, LA 70002
504.218.5409
vivienengineers.com

Issue Date: 11/17/22

Revisions		
NUMBER	DESCRIPTION	DATE


UNLESS A PROFESSIONAL SEAL WITH SIGNATURE AND DATE IS
AFFIXED, THIS DOCUMENT IS PRELIMINARY AND IS NOT INTENDED FOR
CONSTRUCTION, RECORDING PURPOSES OR IMPLEMENTATION



Wall Sections & Details

A310

Construction
Documents

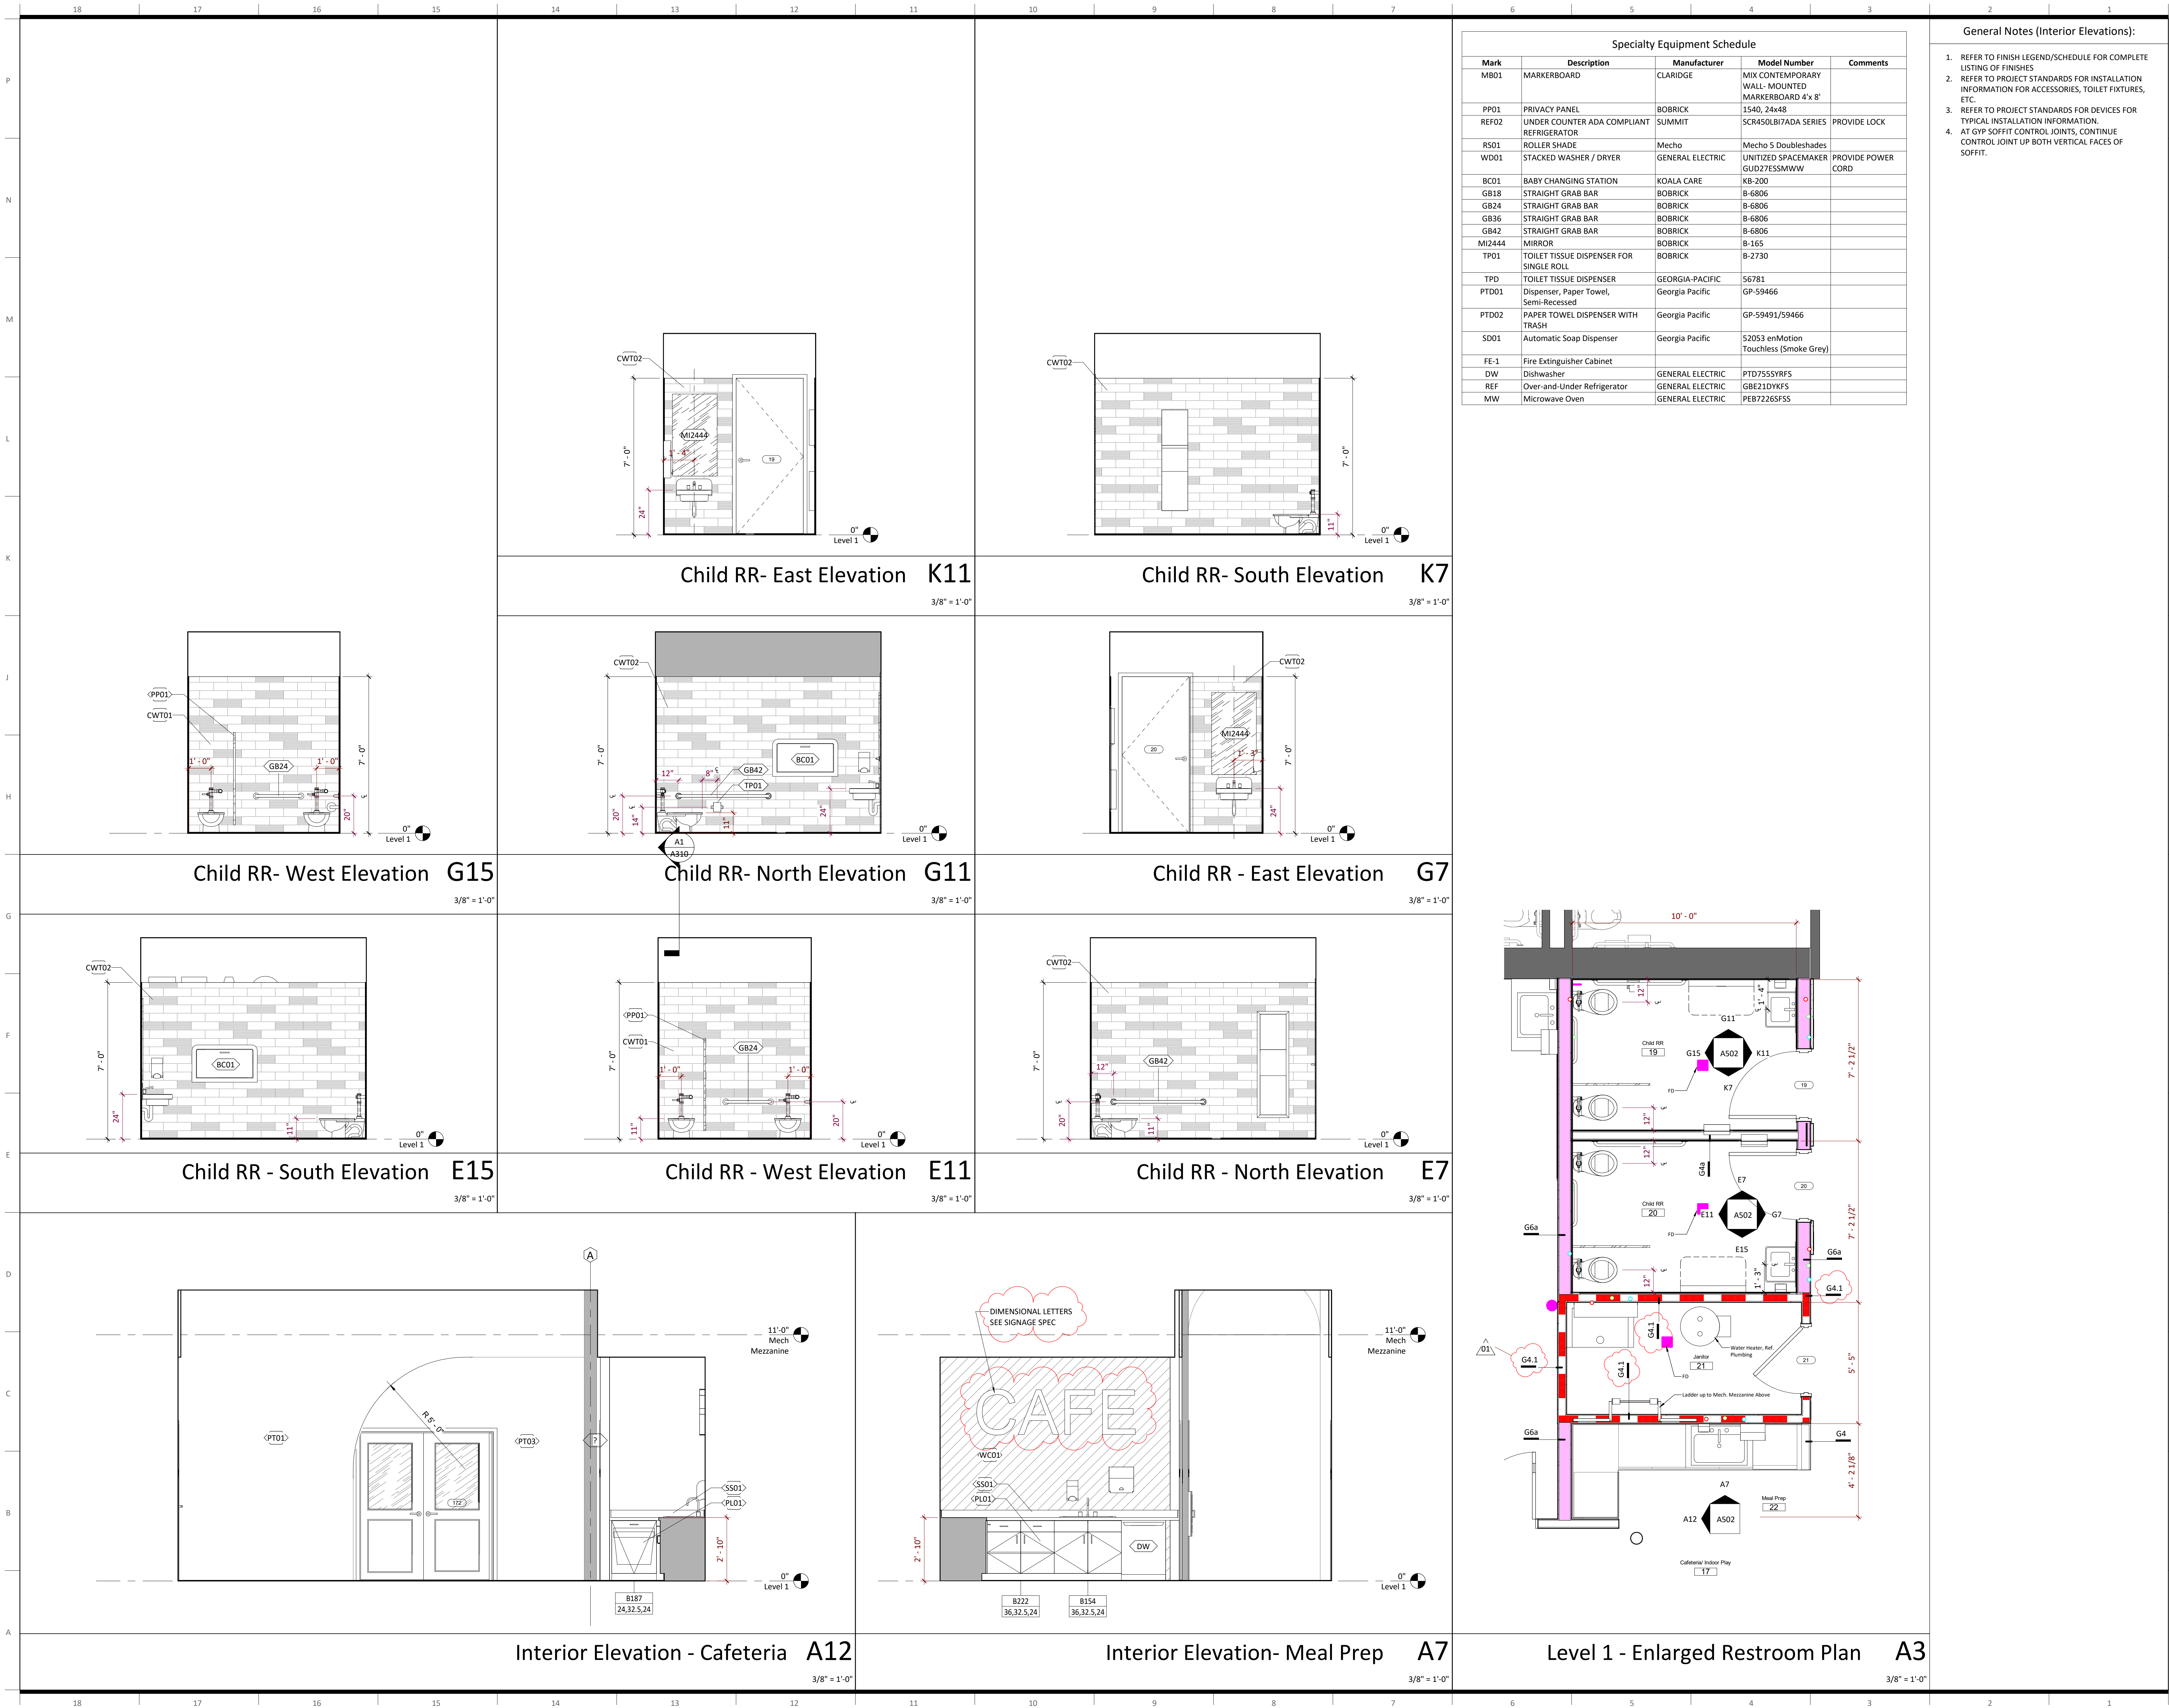

Early Learning Center
Lemann Building T.I.

318 Mississippi Street
Donaldsonville, LA 70346

Project Number: 1322-0060

owner: Parish of Ascension
615 E Worthing Street
Gonzales, LA 70737
225.450.1200

architect: Multistudio
3386A Magazine Street
New Orleans, LA 70115
504.681.6303
multi.studio


mep engineer:
Lucien T. Vivien Jr & Assoc
3001 22nd Street
Metairie, LA 70002
504.218.5409
vivienengineers.com

Issue Date: 11/17/22

Revisions		
NUMBER	DESCRIPTION	DATE
01	ADDENDUM NO. 1	11/17/2022

UNLESS A PROFESSIONAL SEAL WITH SIGNATURE AND DATE IS AFFIXED, THIS DOCUMENT IS PRELIMINARY AND IS NOT INTENDED FOR CONSTRUCTION, RECORDING PURPOSES OR IMPLEMENTATION



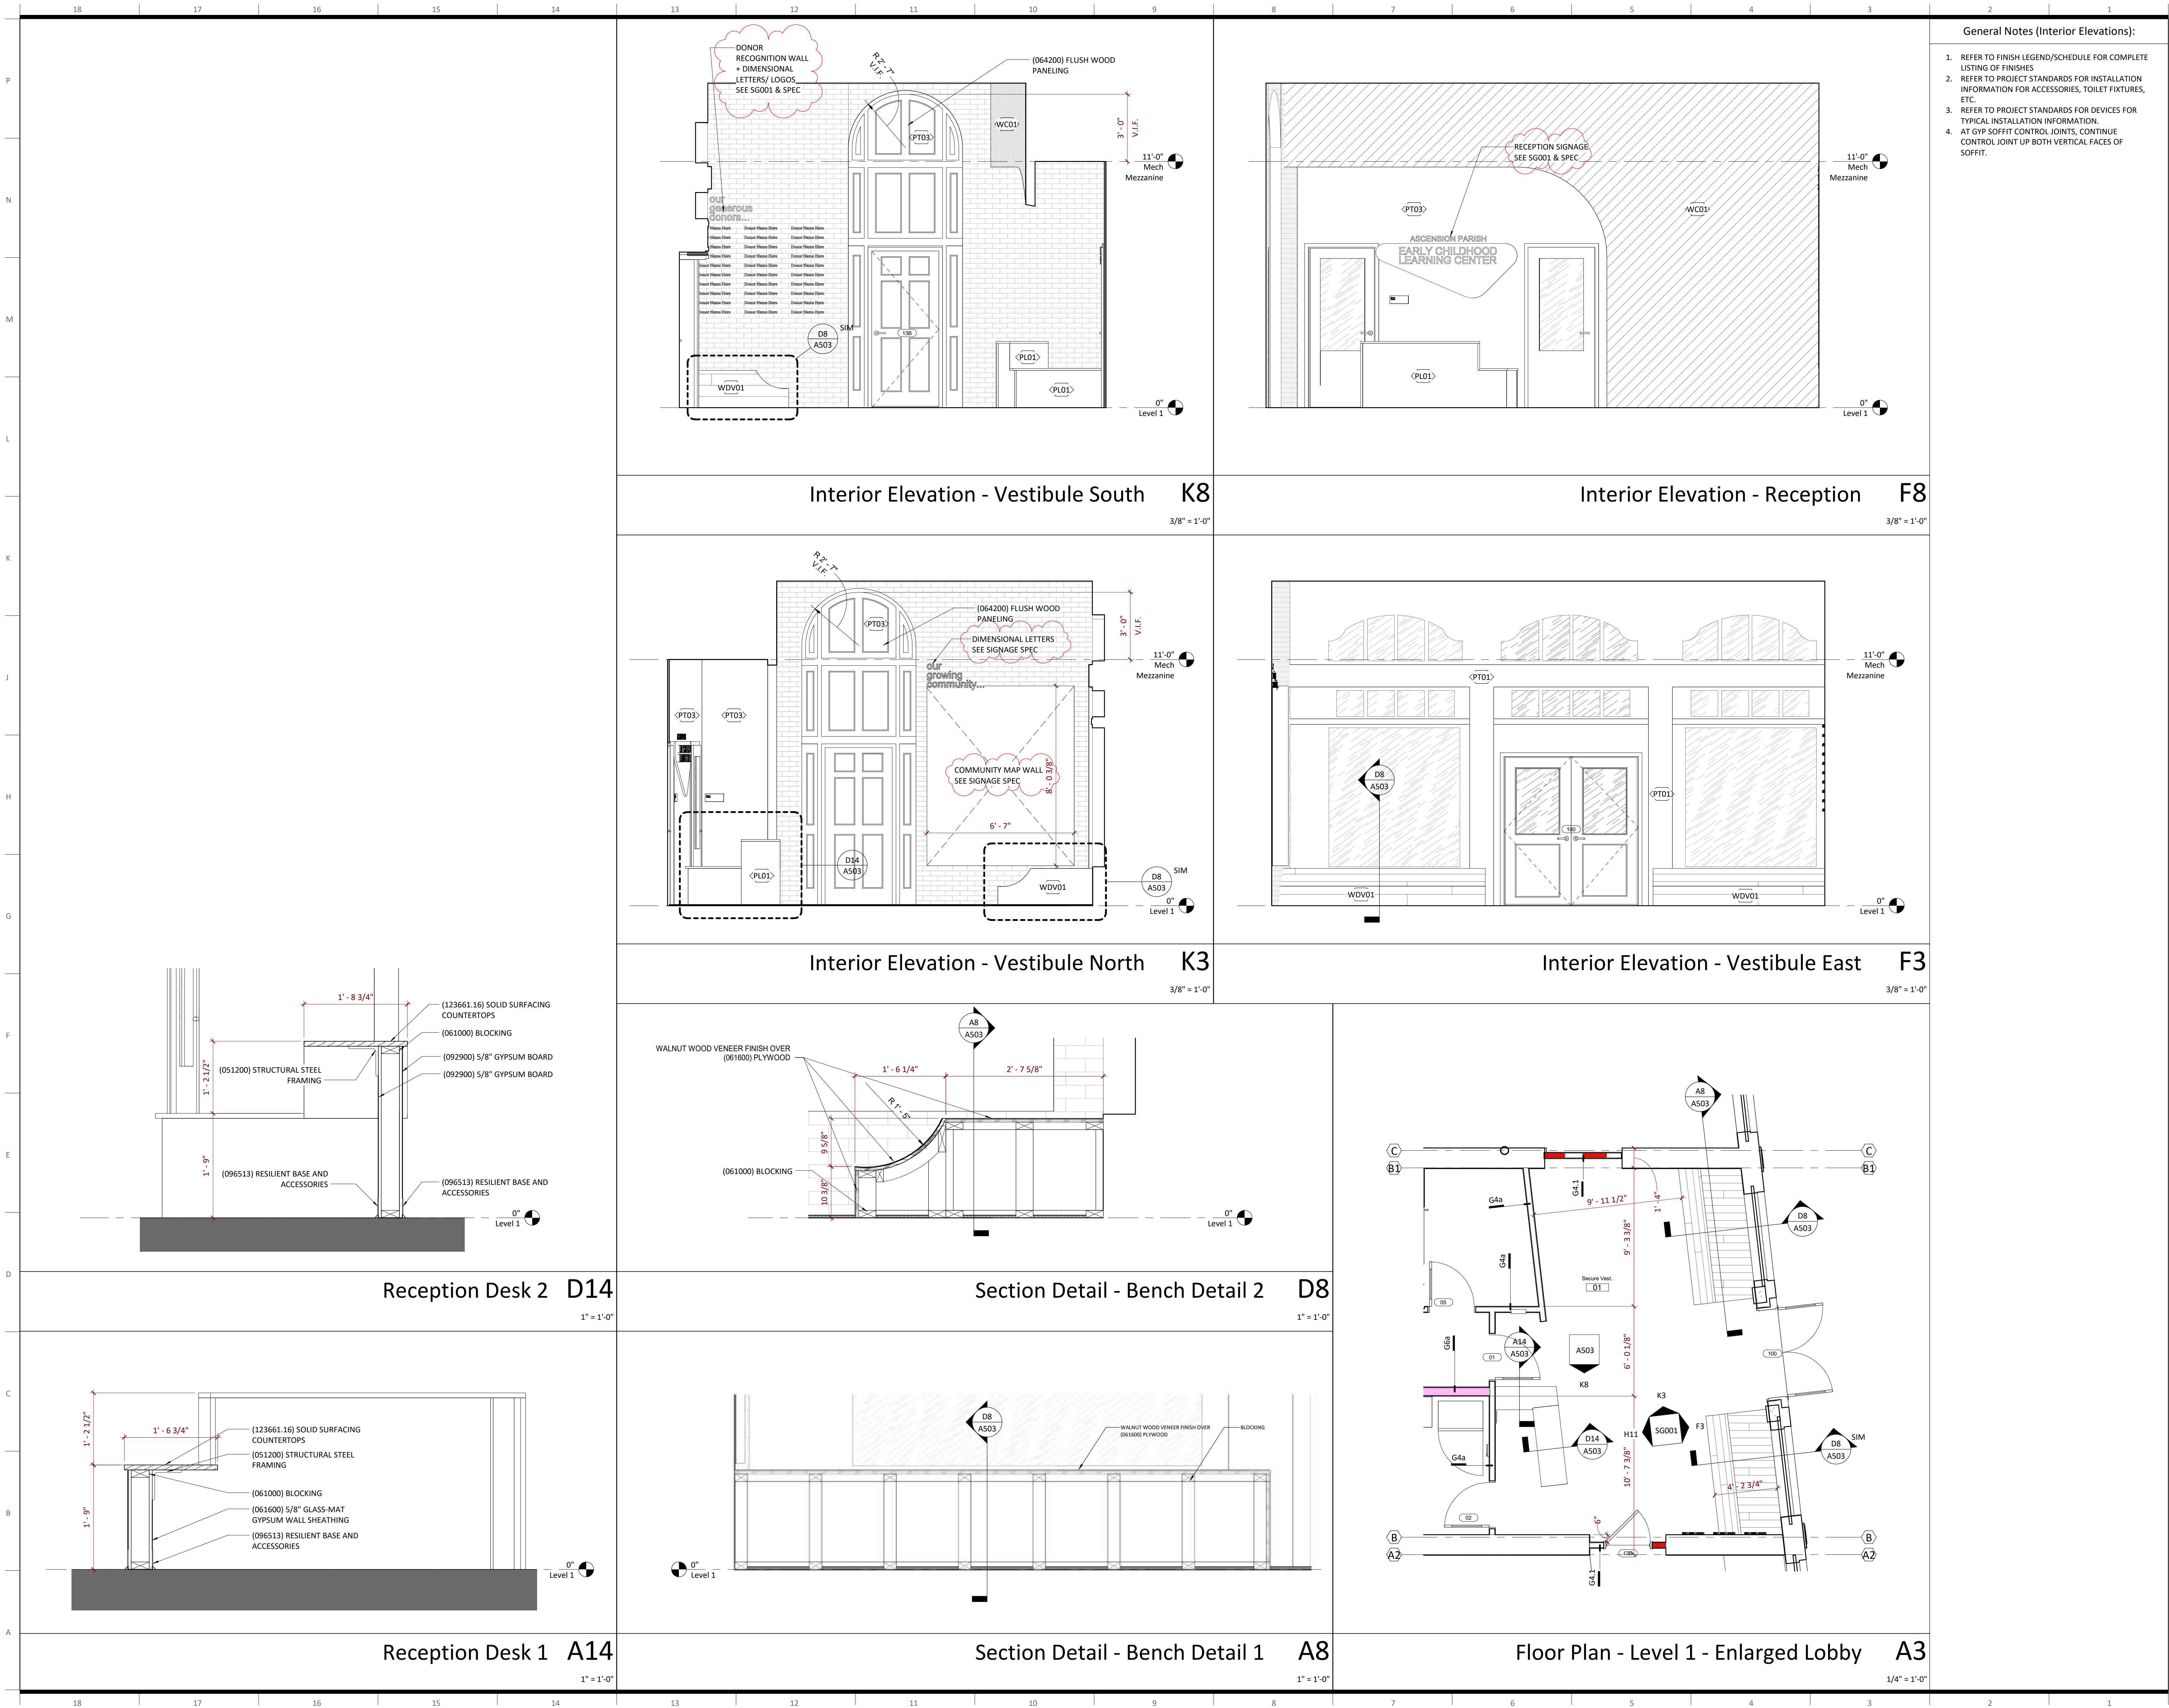

General Notes (Interior Elevations):

1. REFER TO FINISH LEGEND/SCHEDULE FOR COMPLETE LISTING OF FINISHES
2. REFER TO PROJECT STANDARDS FOR INSTALLATION INFORMATION FOR ACCESSORIES, TOILET FIXTURES, ETC.
3. REFER TO PROJECT STANDARDS FOR DEVICES FOR TYPICAL INSTALLATION INFORMATION.
4. AT GYP SOFFIT CONTROL JOINTS, CONTINUE CONTROL JOINT UP BOTH VERTICAL FACES OF SOFFIT.

Issue Date: 11/17/22

NUMBER	DESCRIPTION	DATE
01	ADDITIONAL NO. 1	11/17/2022

UNLESS A PROFESSIONAL SEAL WITH SIGNATURE AND DATE IS AFFIXED, THIS DOCUMENT IS PRELIMINARY AND IS NOT INTENDED FOR CONSTRUCTION, RECORDING PURPOSES OR IMPLEMENTATION

